





Candidate 1 evidence

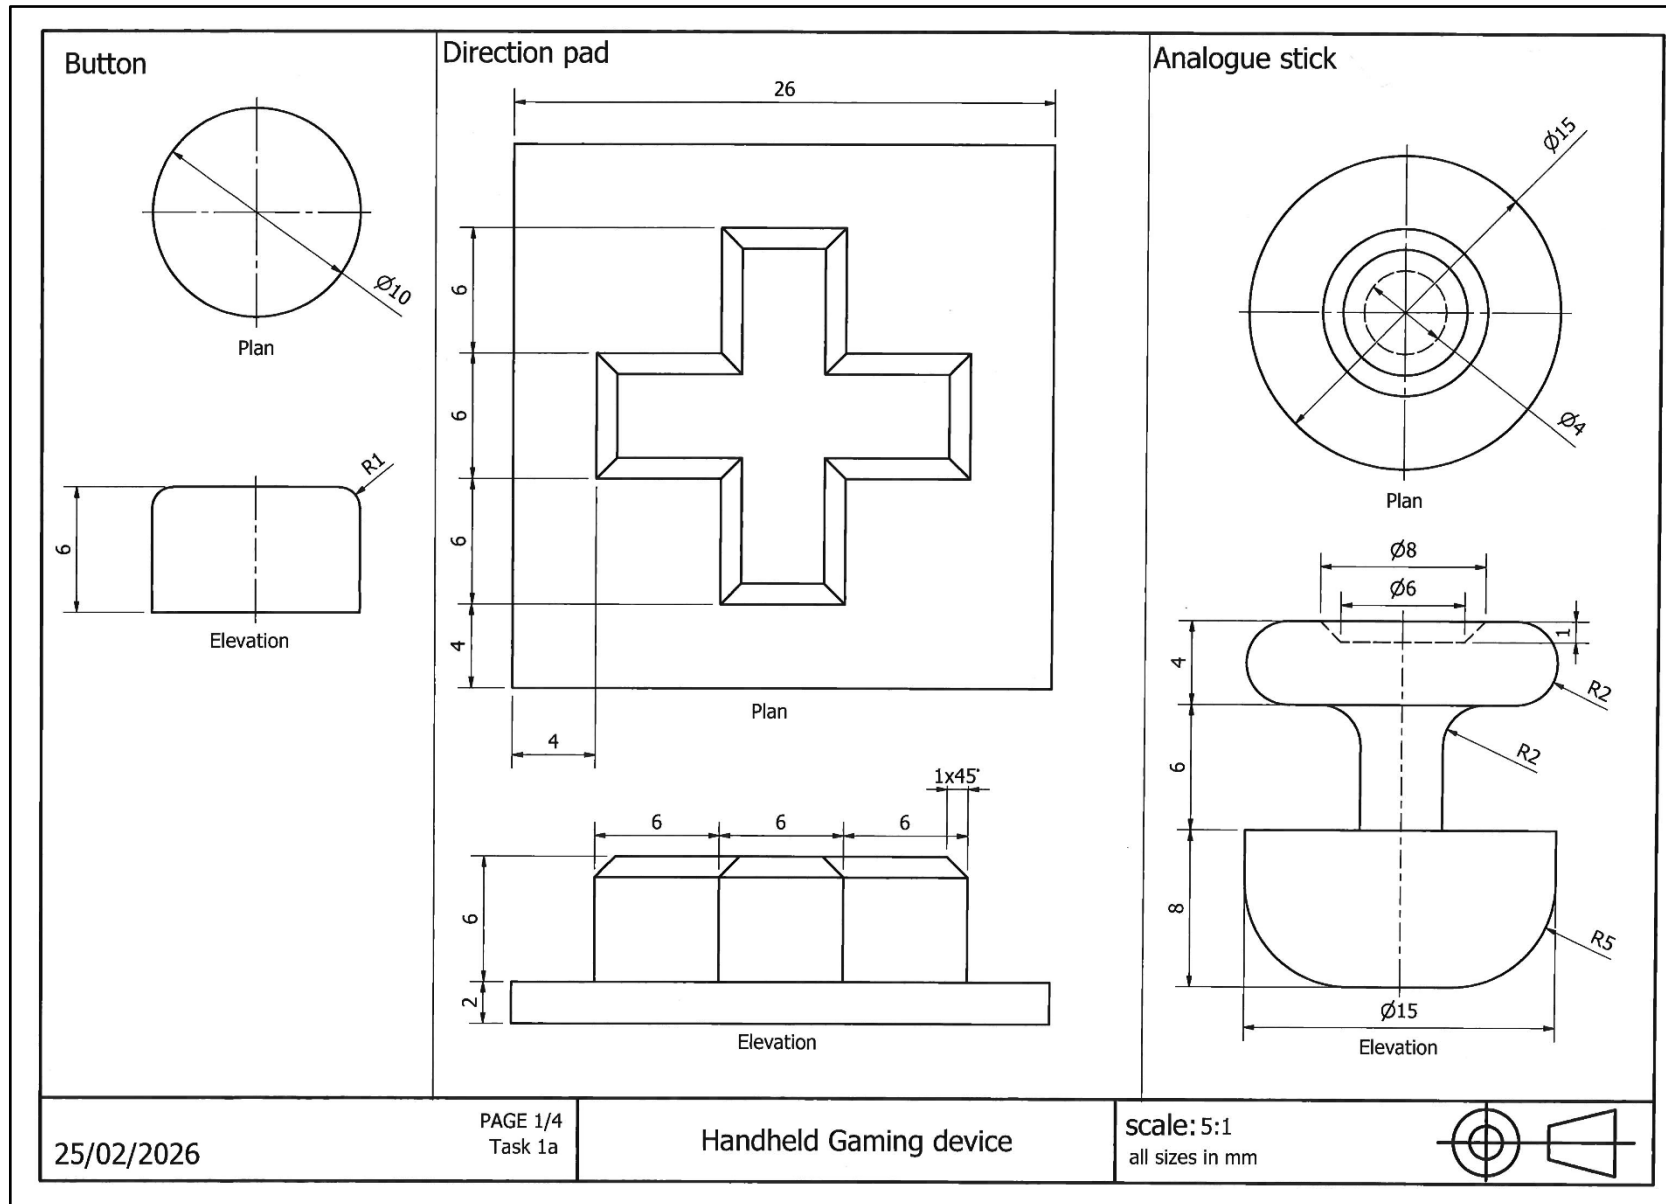

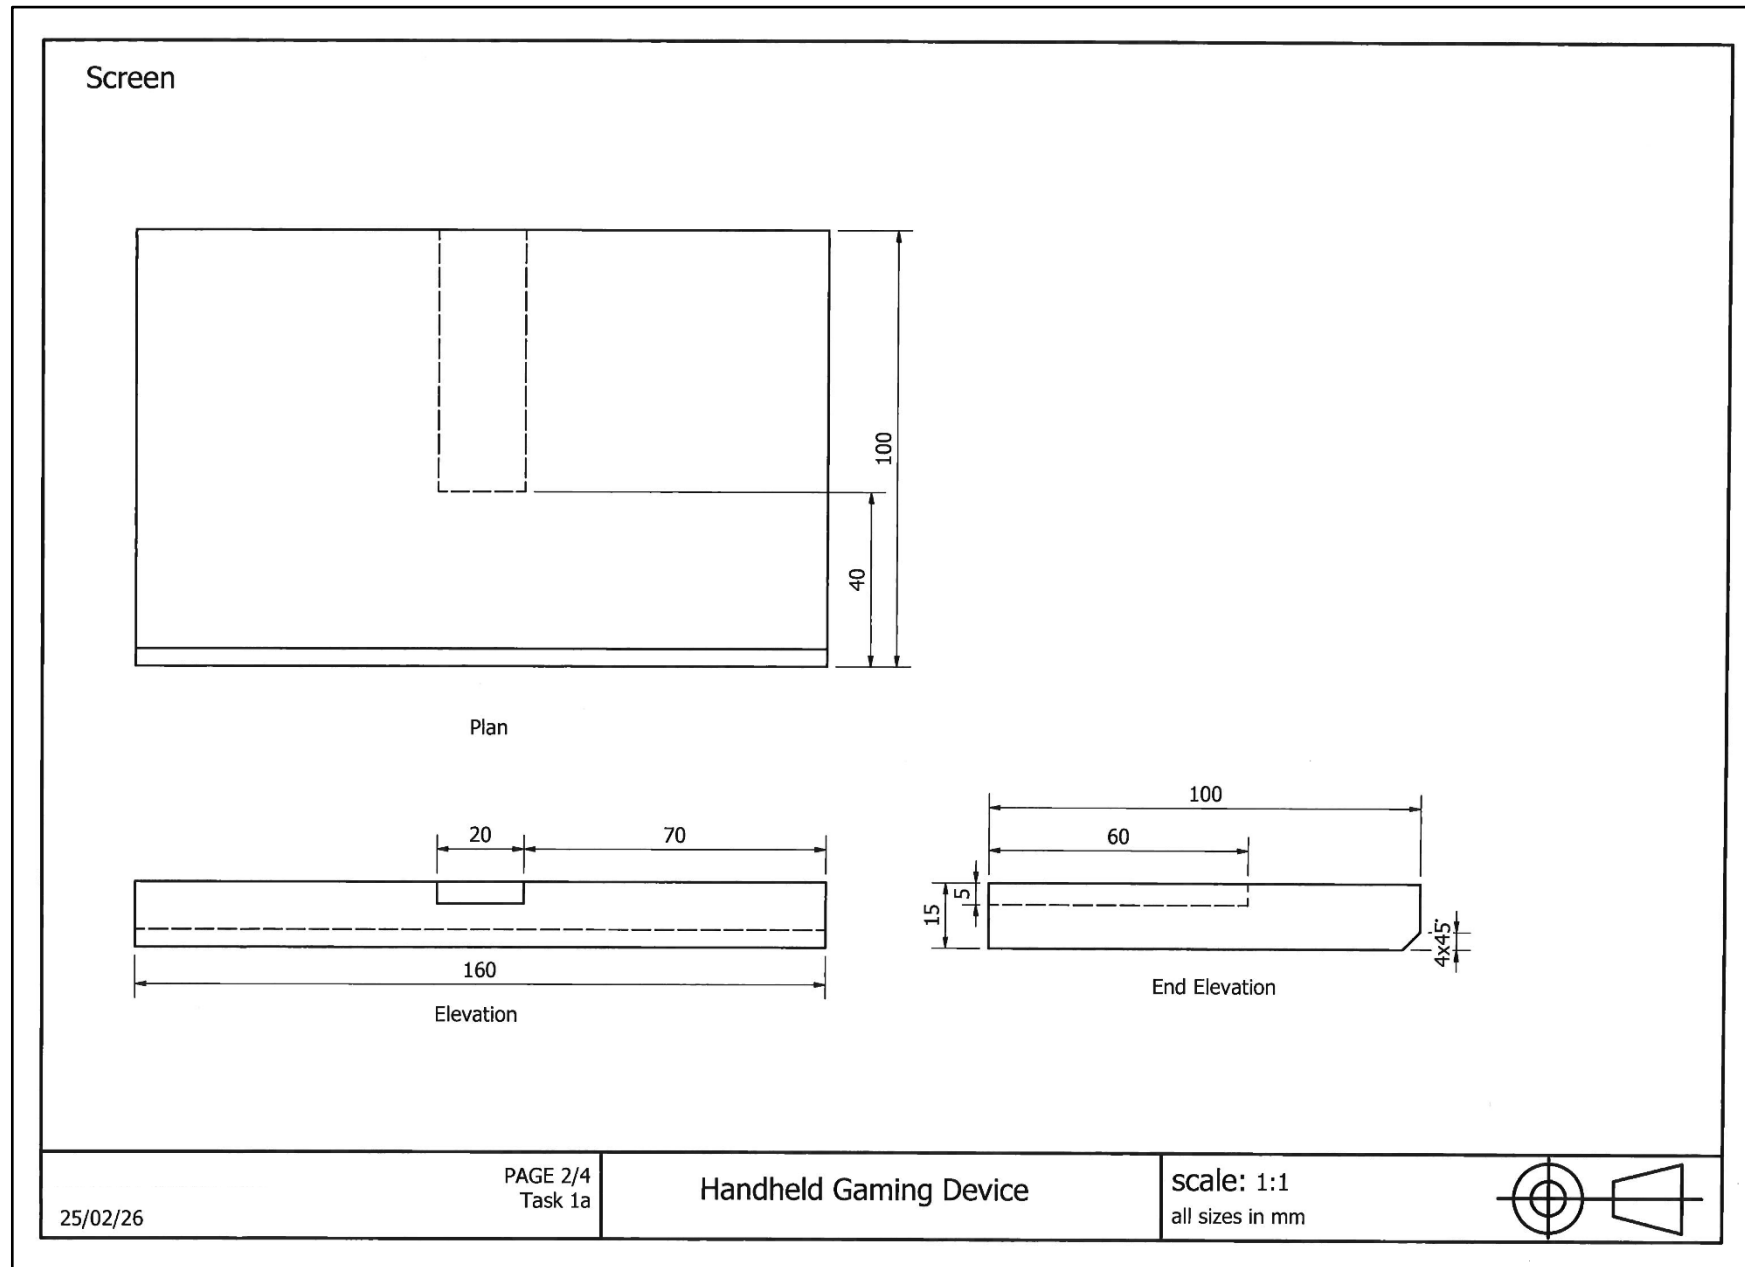


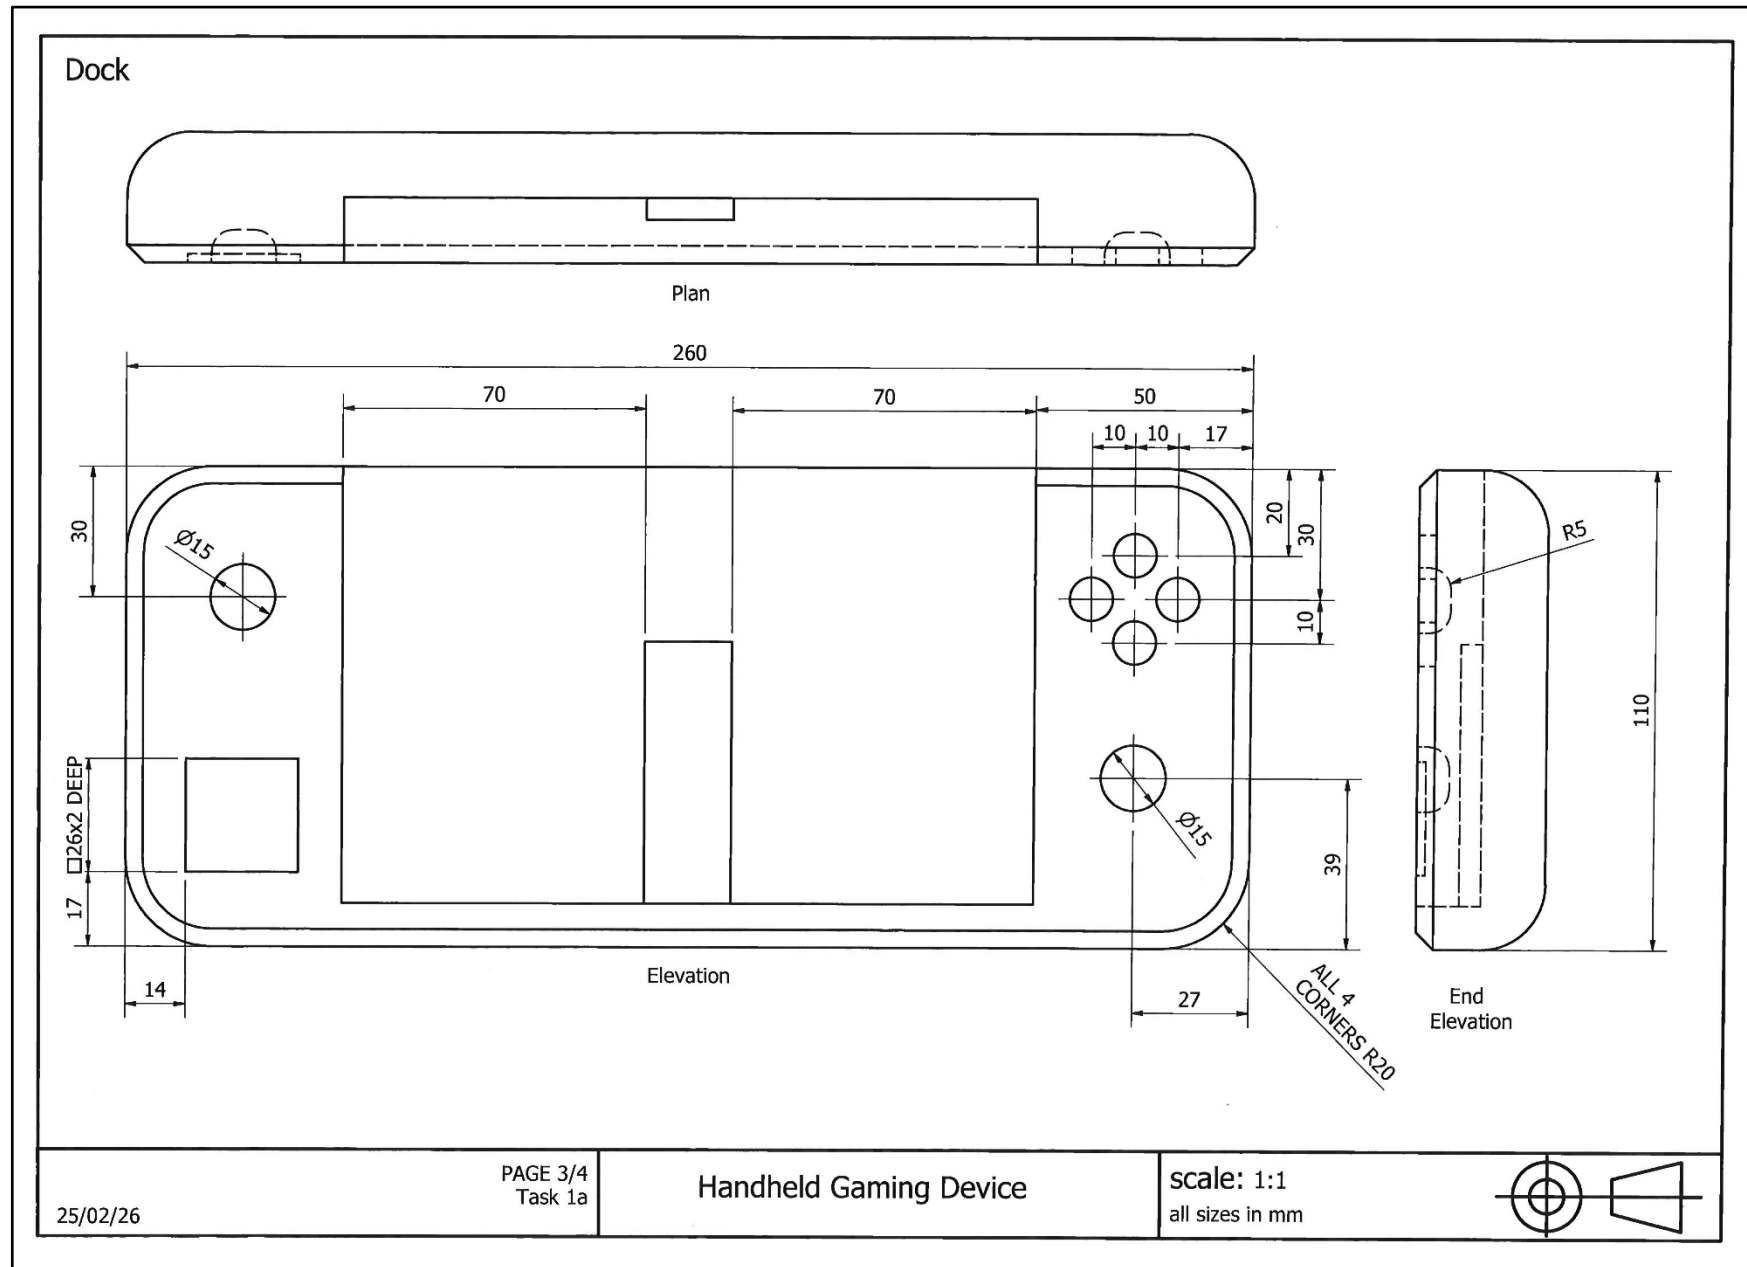

Assembled Handheld Gaming Device

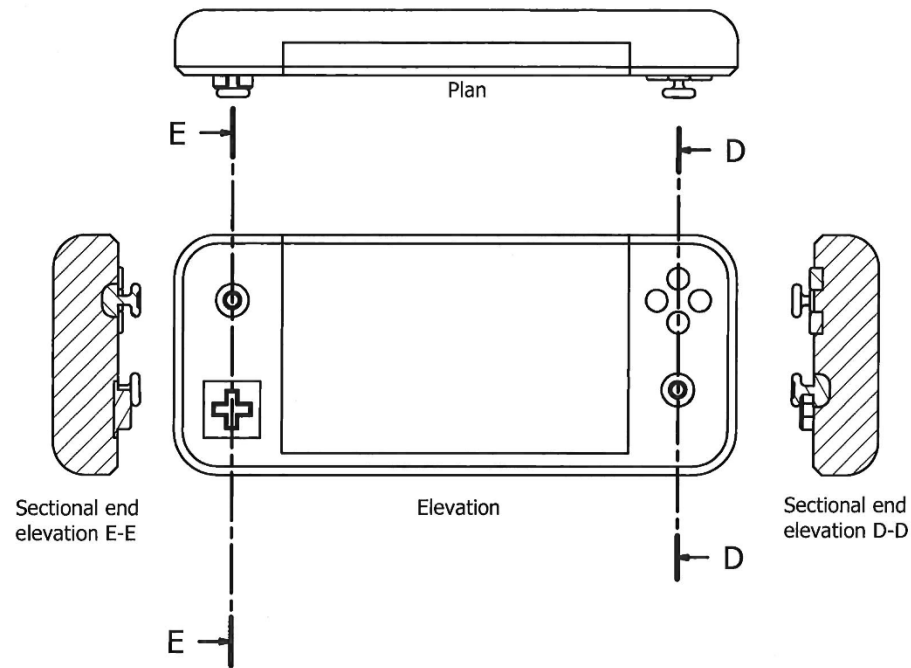

Assembled exploded isometric

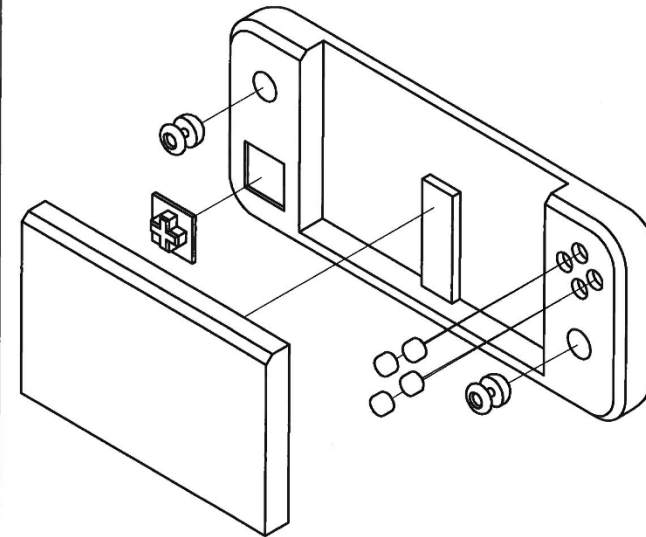



Parts List		
ITEM	QTY	PART NUMBER
1	1	DOCK
2	4	BUTTON
3	2	ANALOGUE STICK
4	1	DIRECTION PAD
5	1	SCREEN

25/02/26


PAGE 4/4
Task 1b and 1c


Handheld Gaming Device

 
scale: 1:2
all sizes in mm

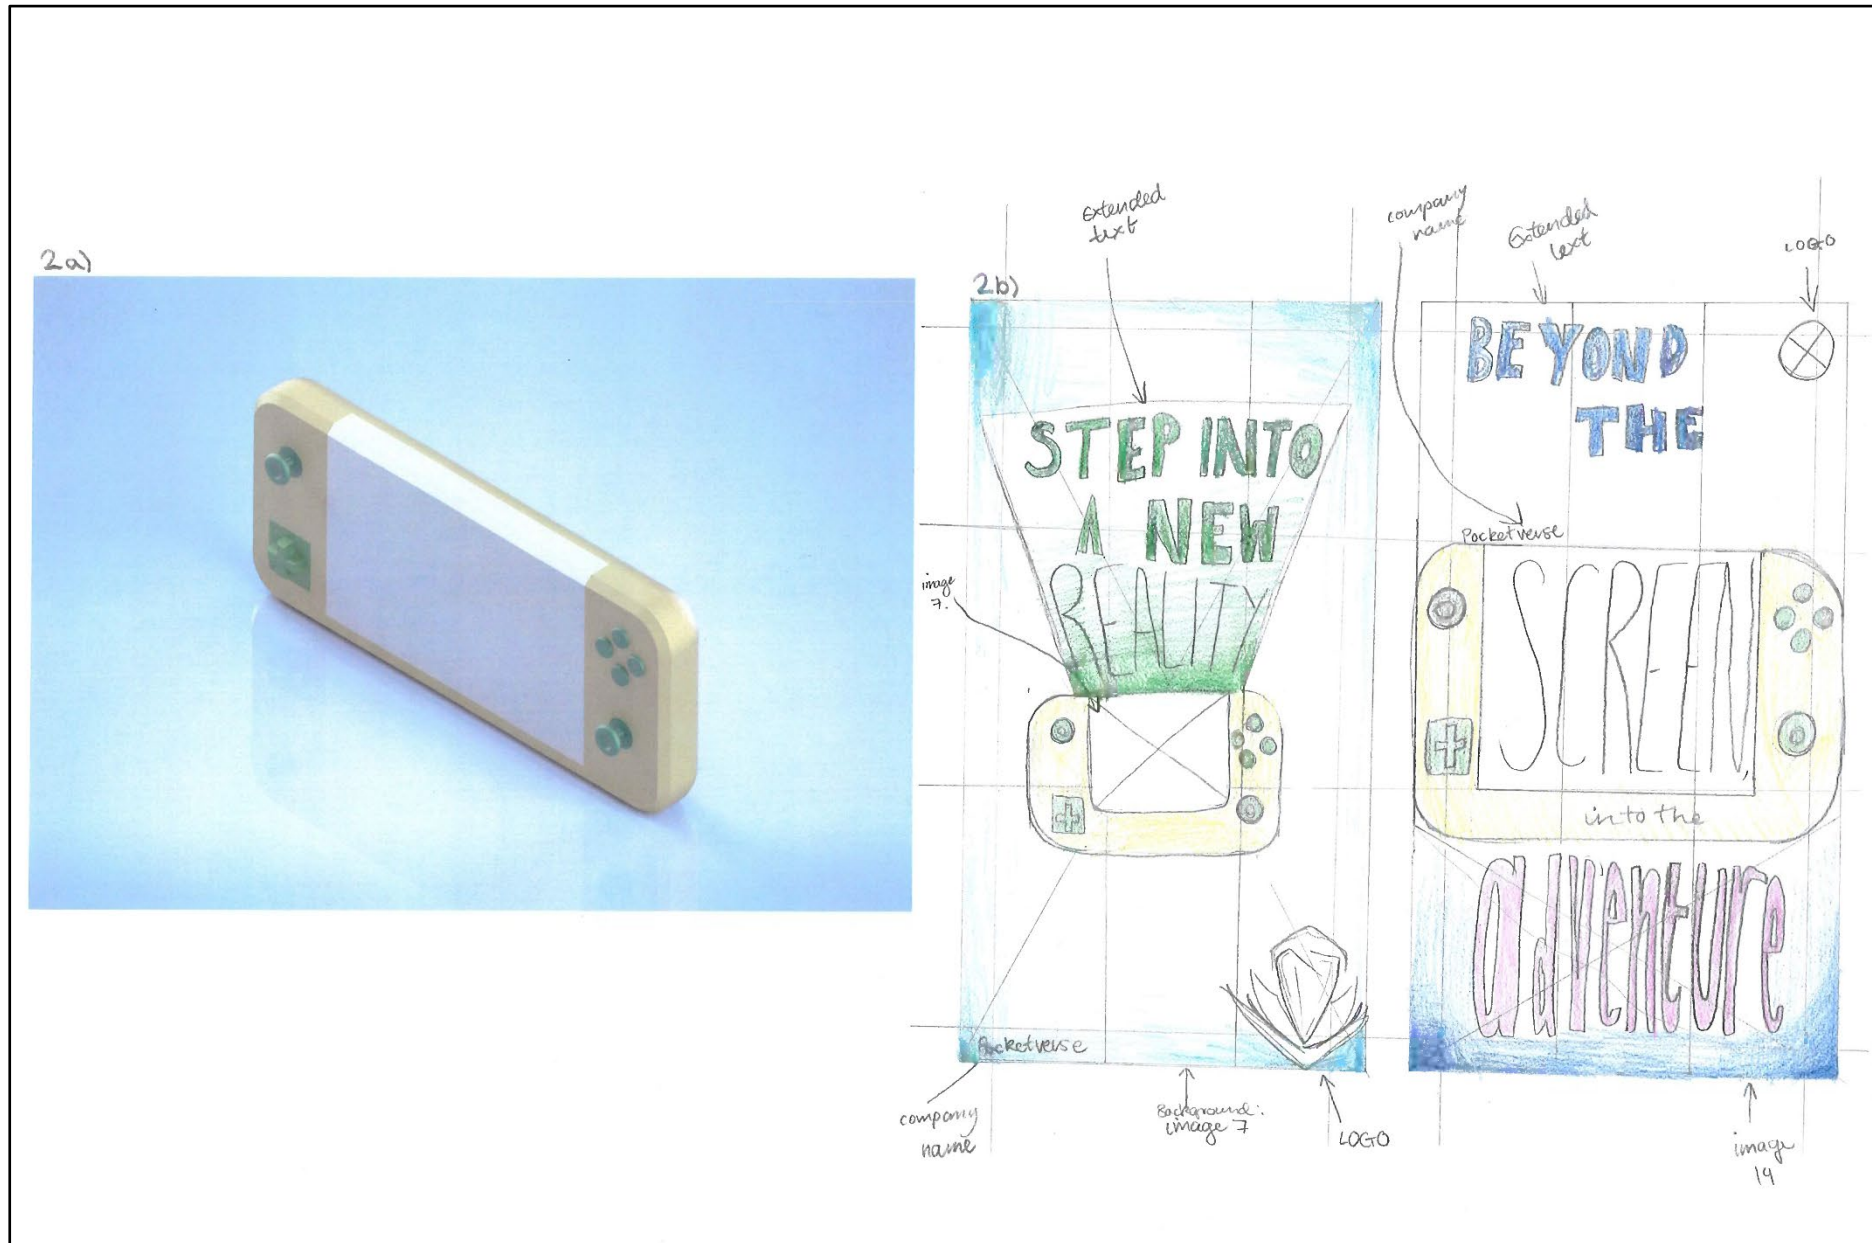


Task 2c)

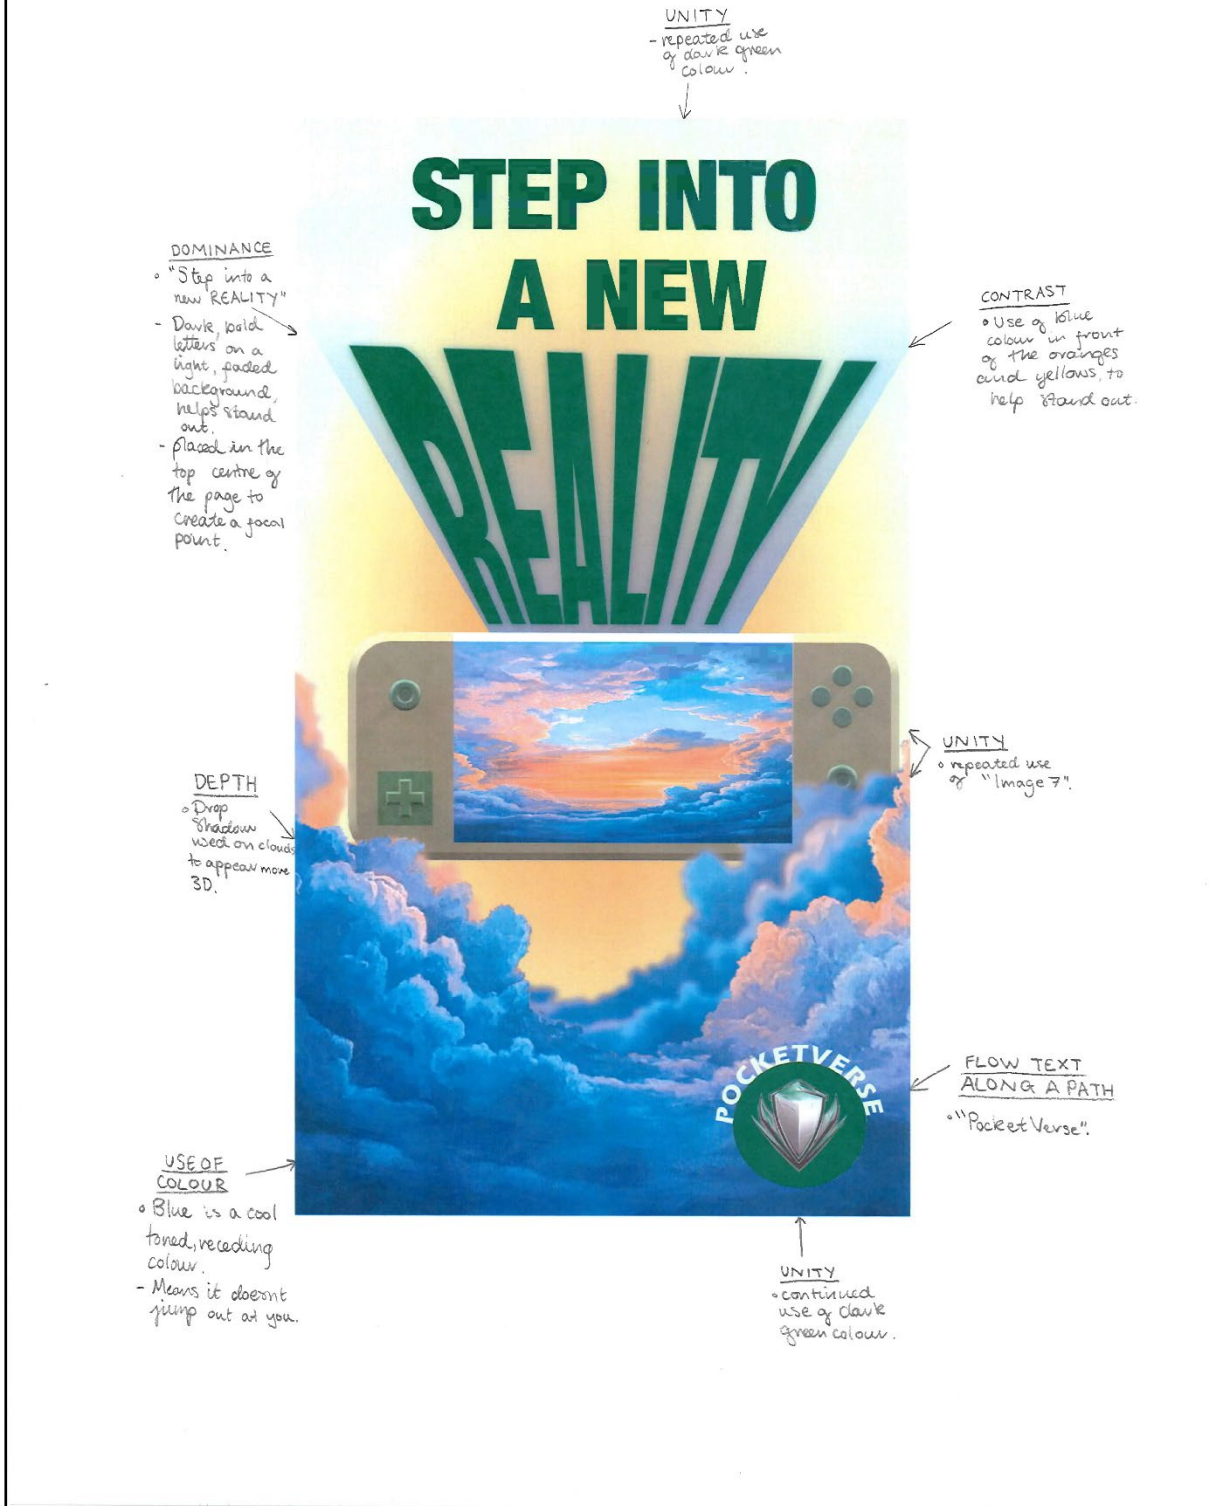


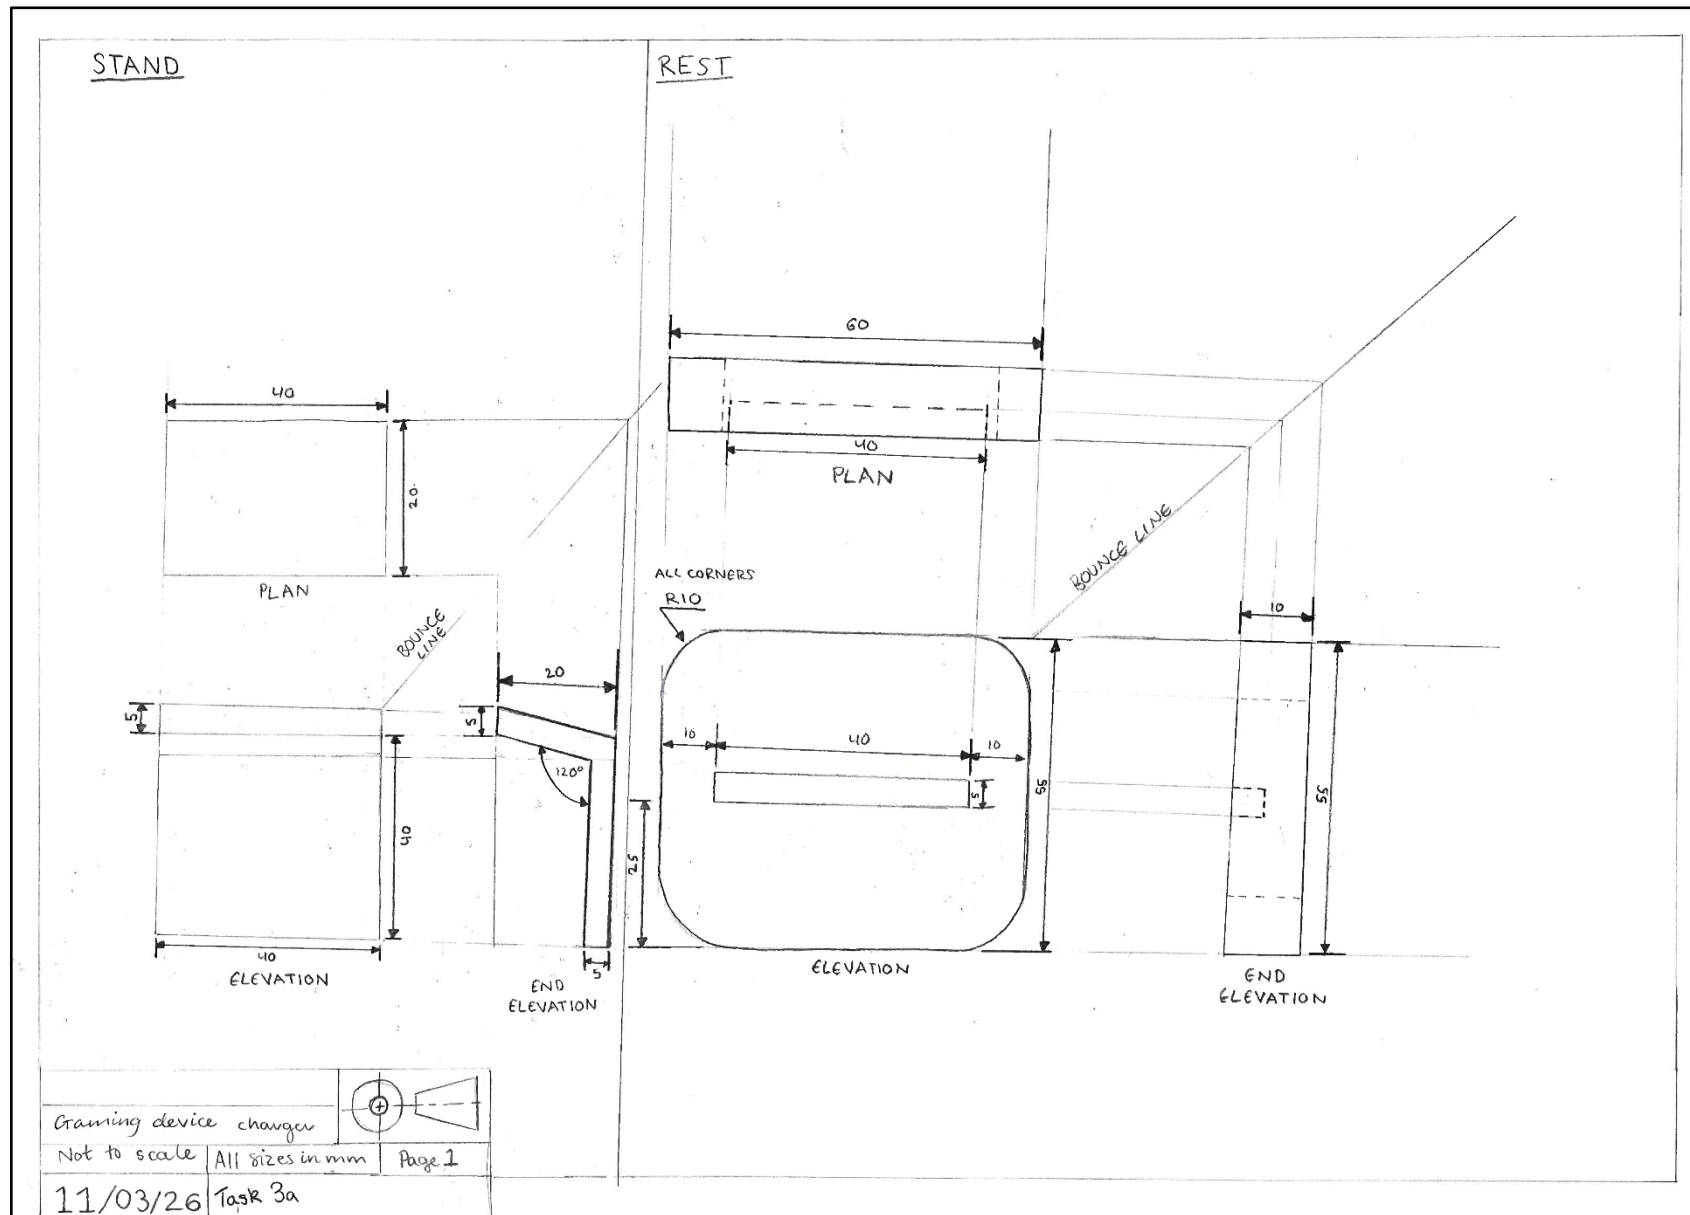


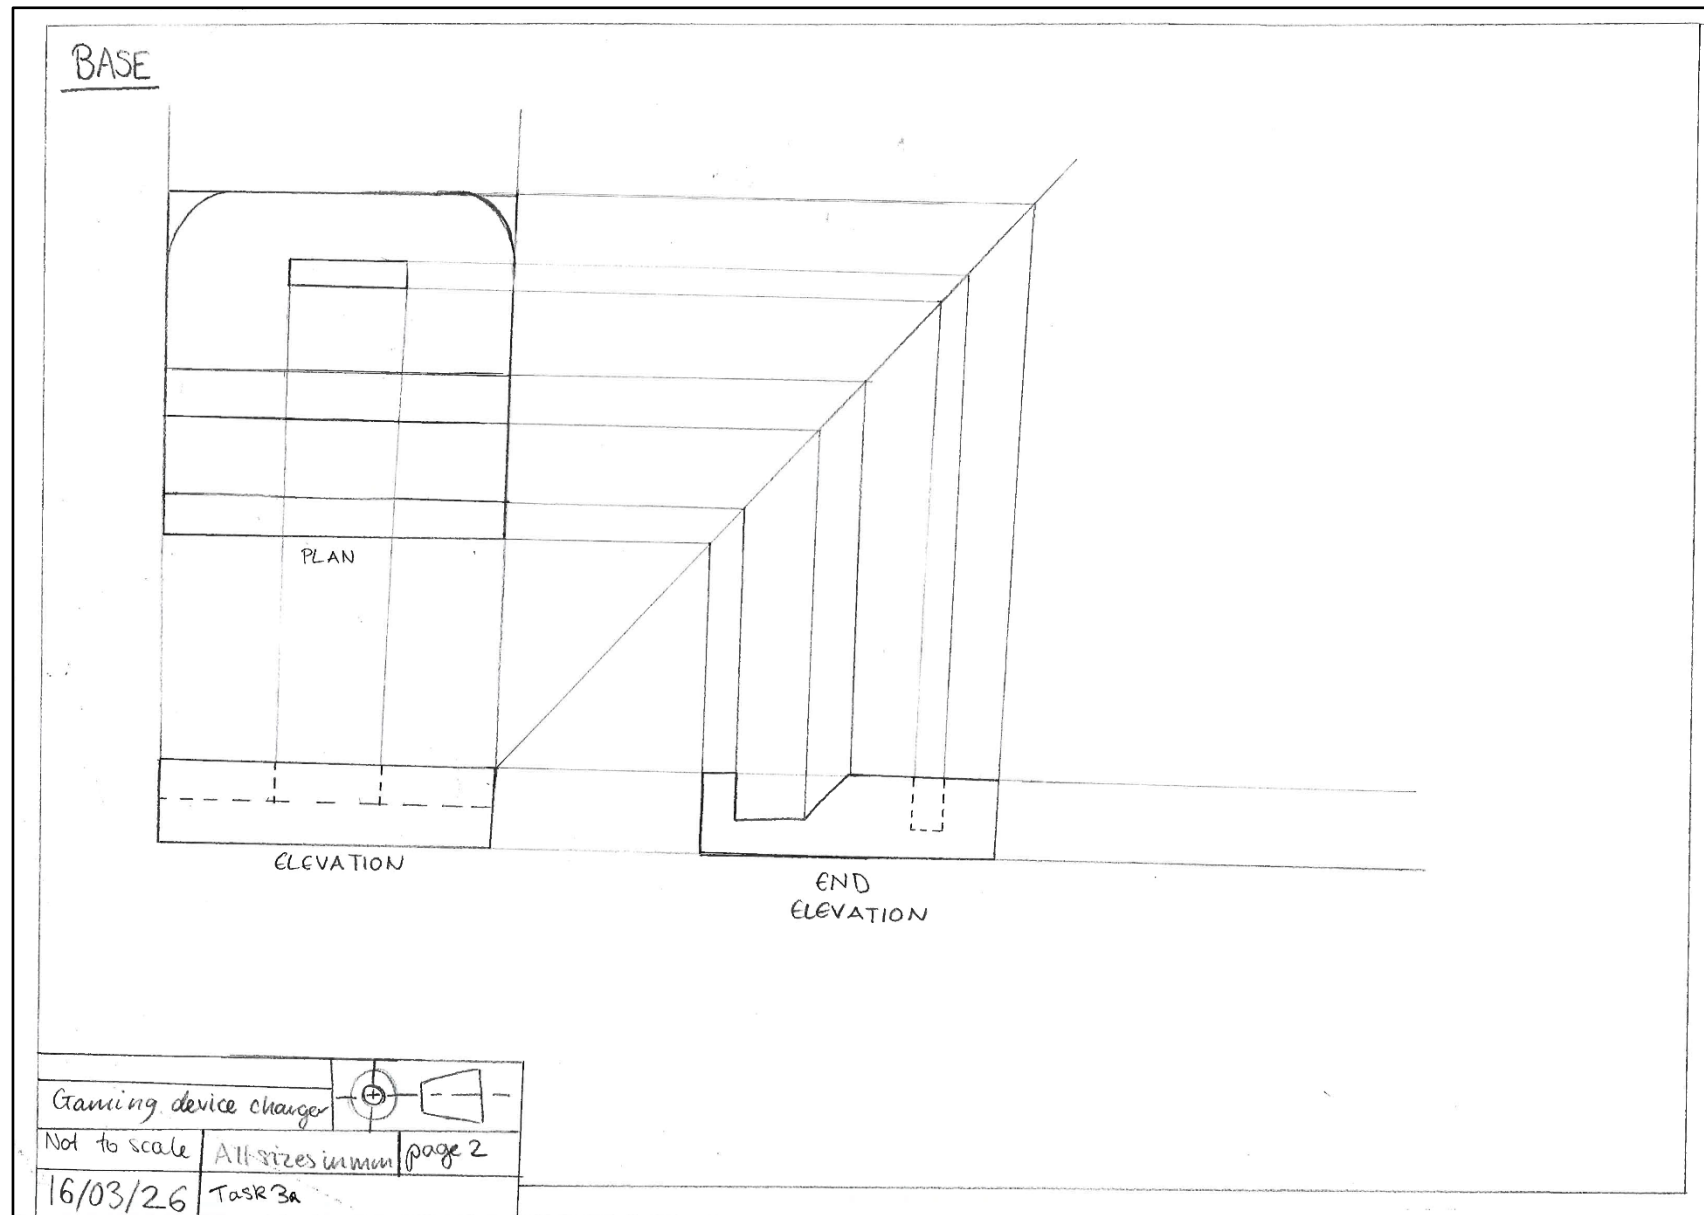


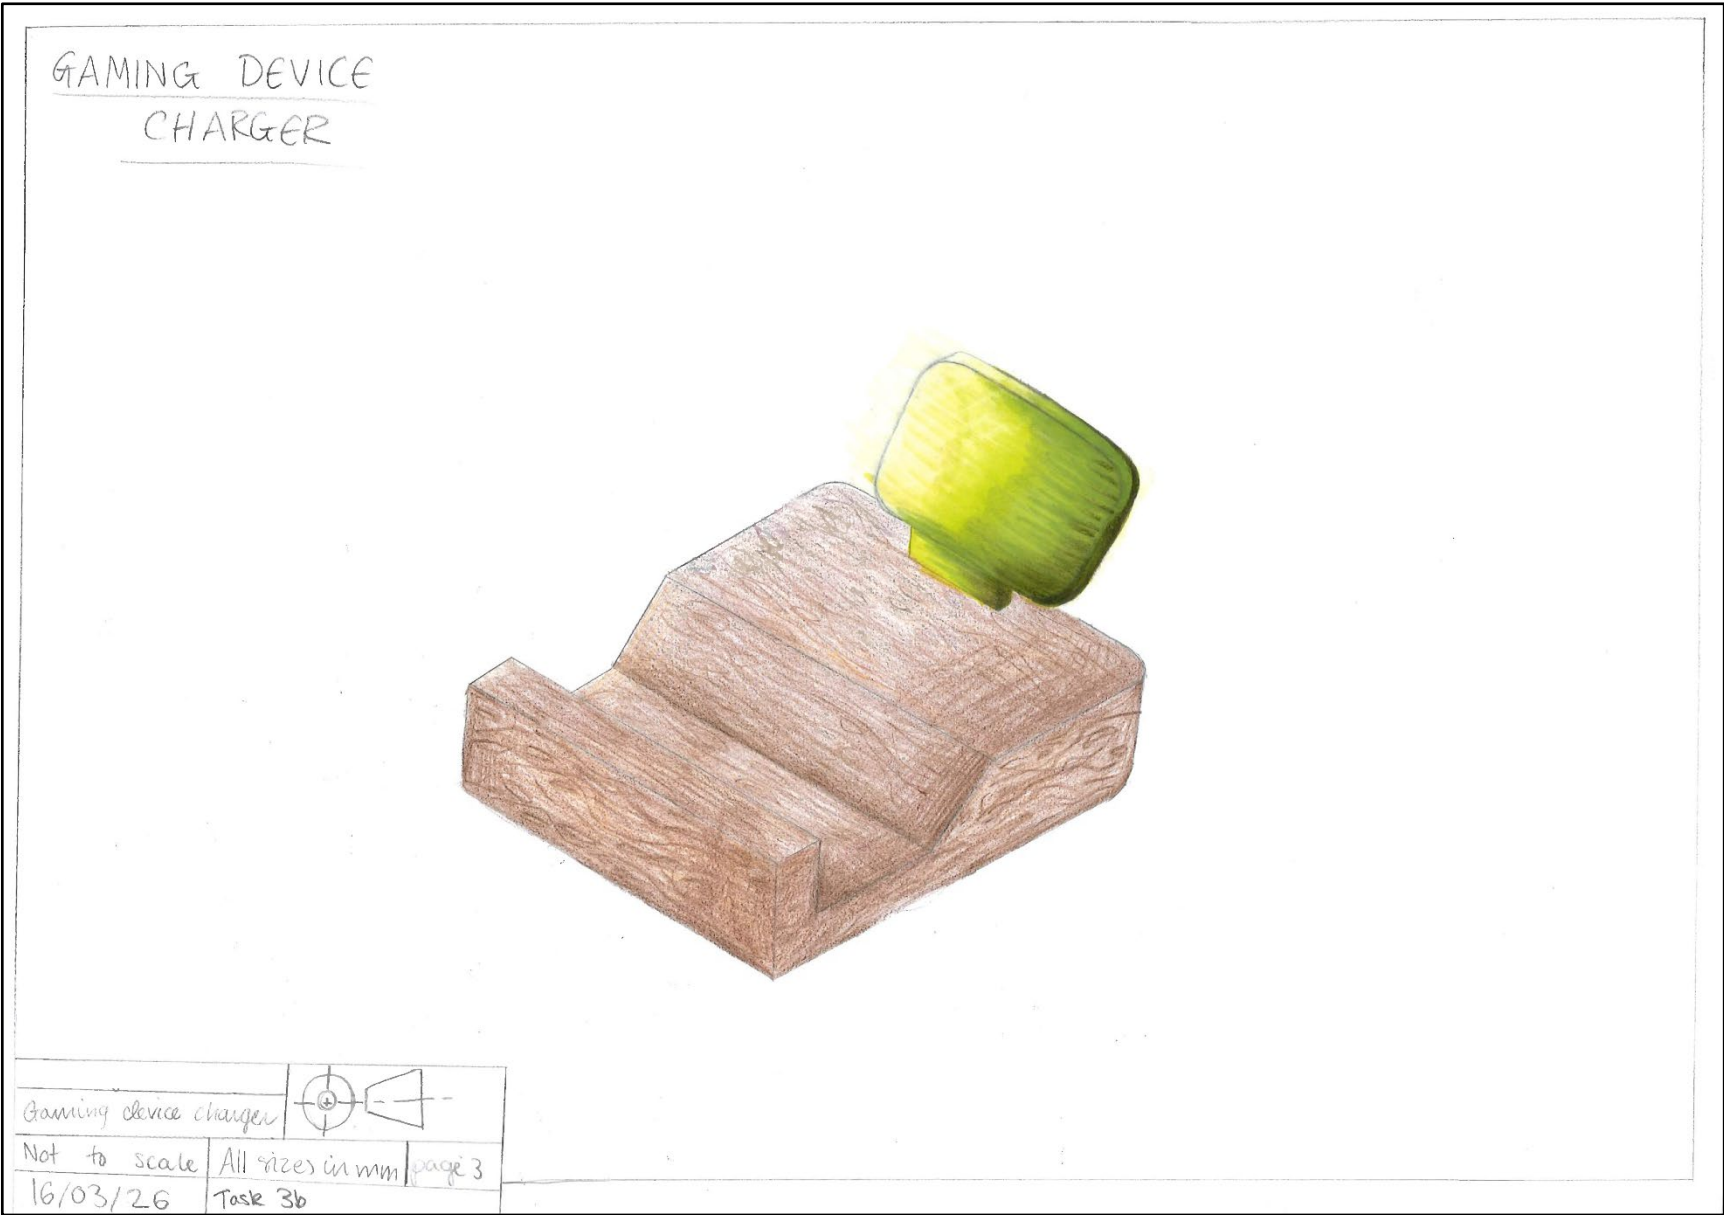



Candidate 2 evidence

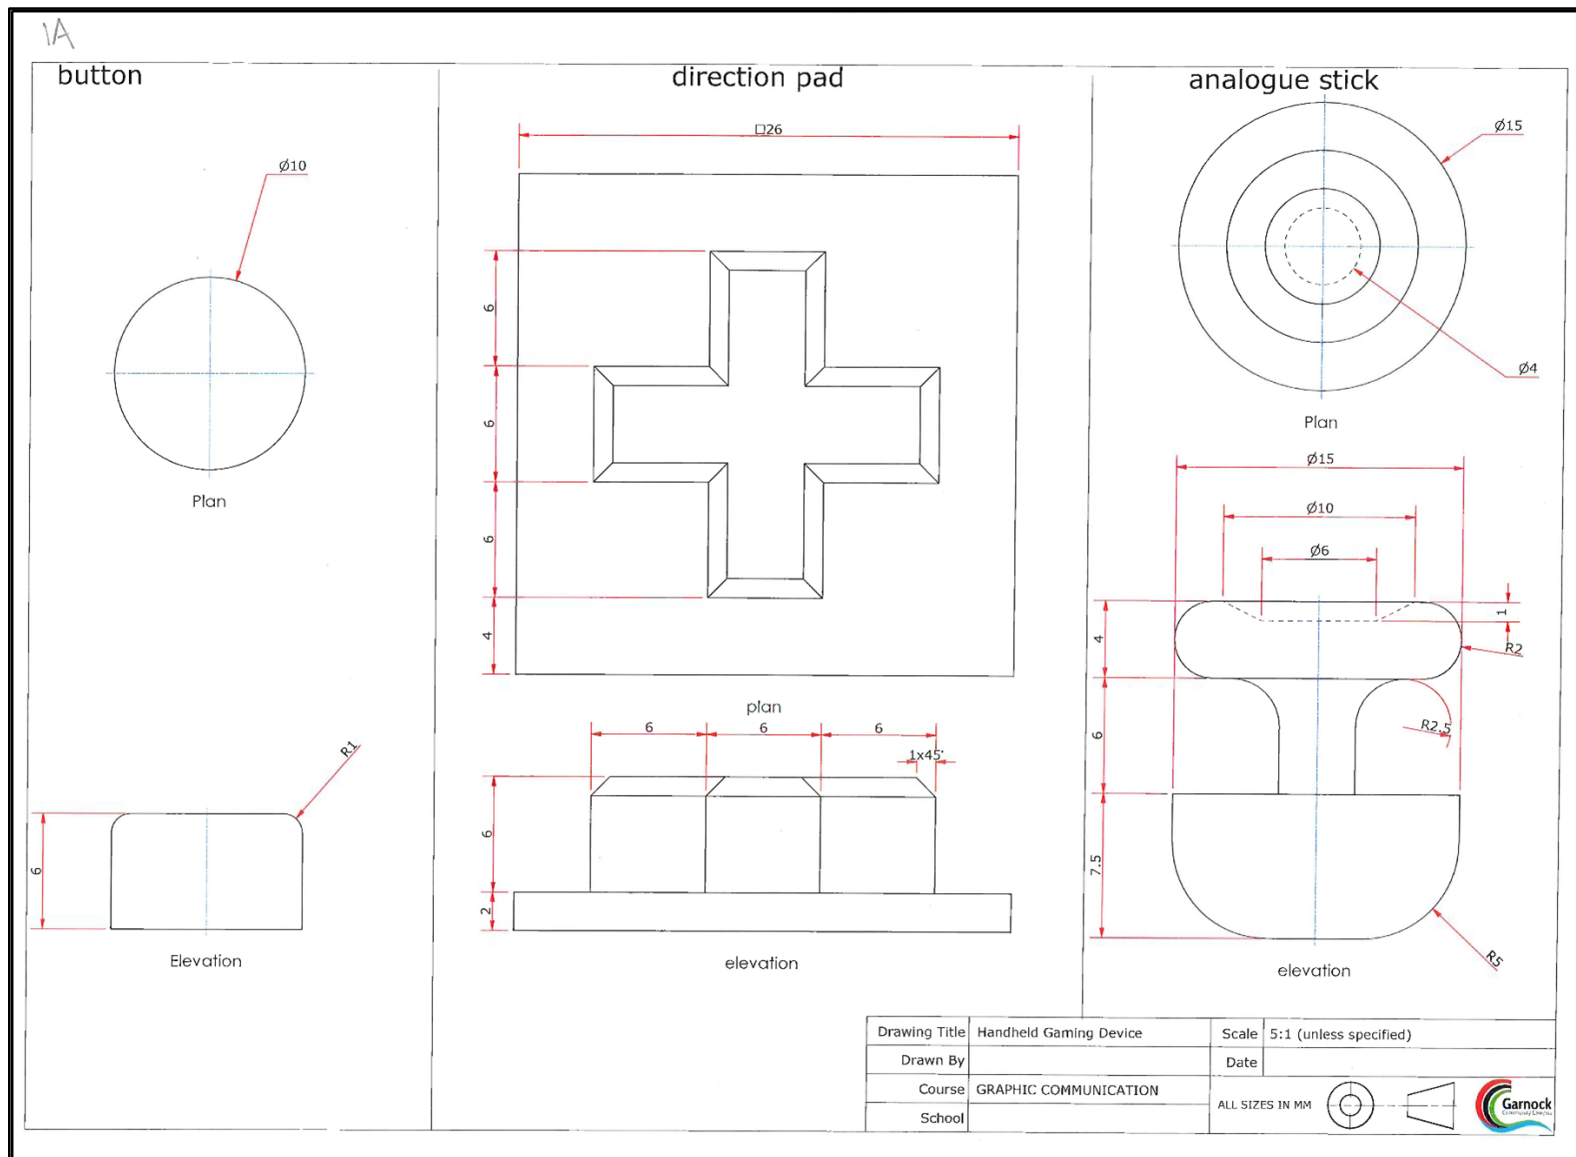


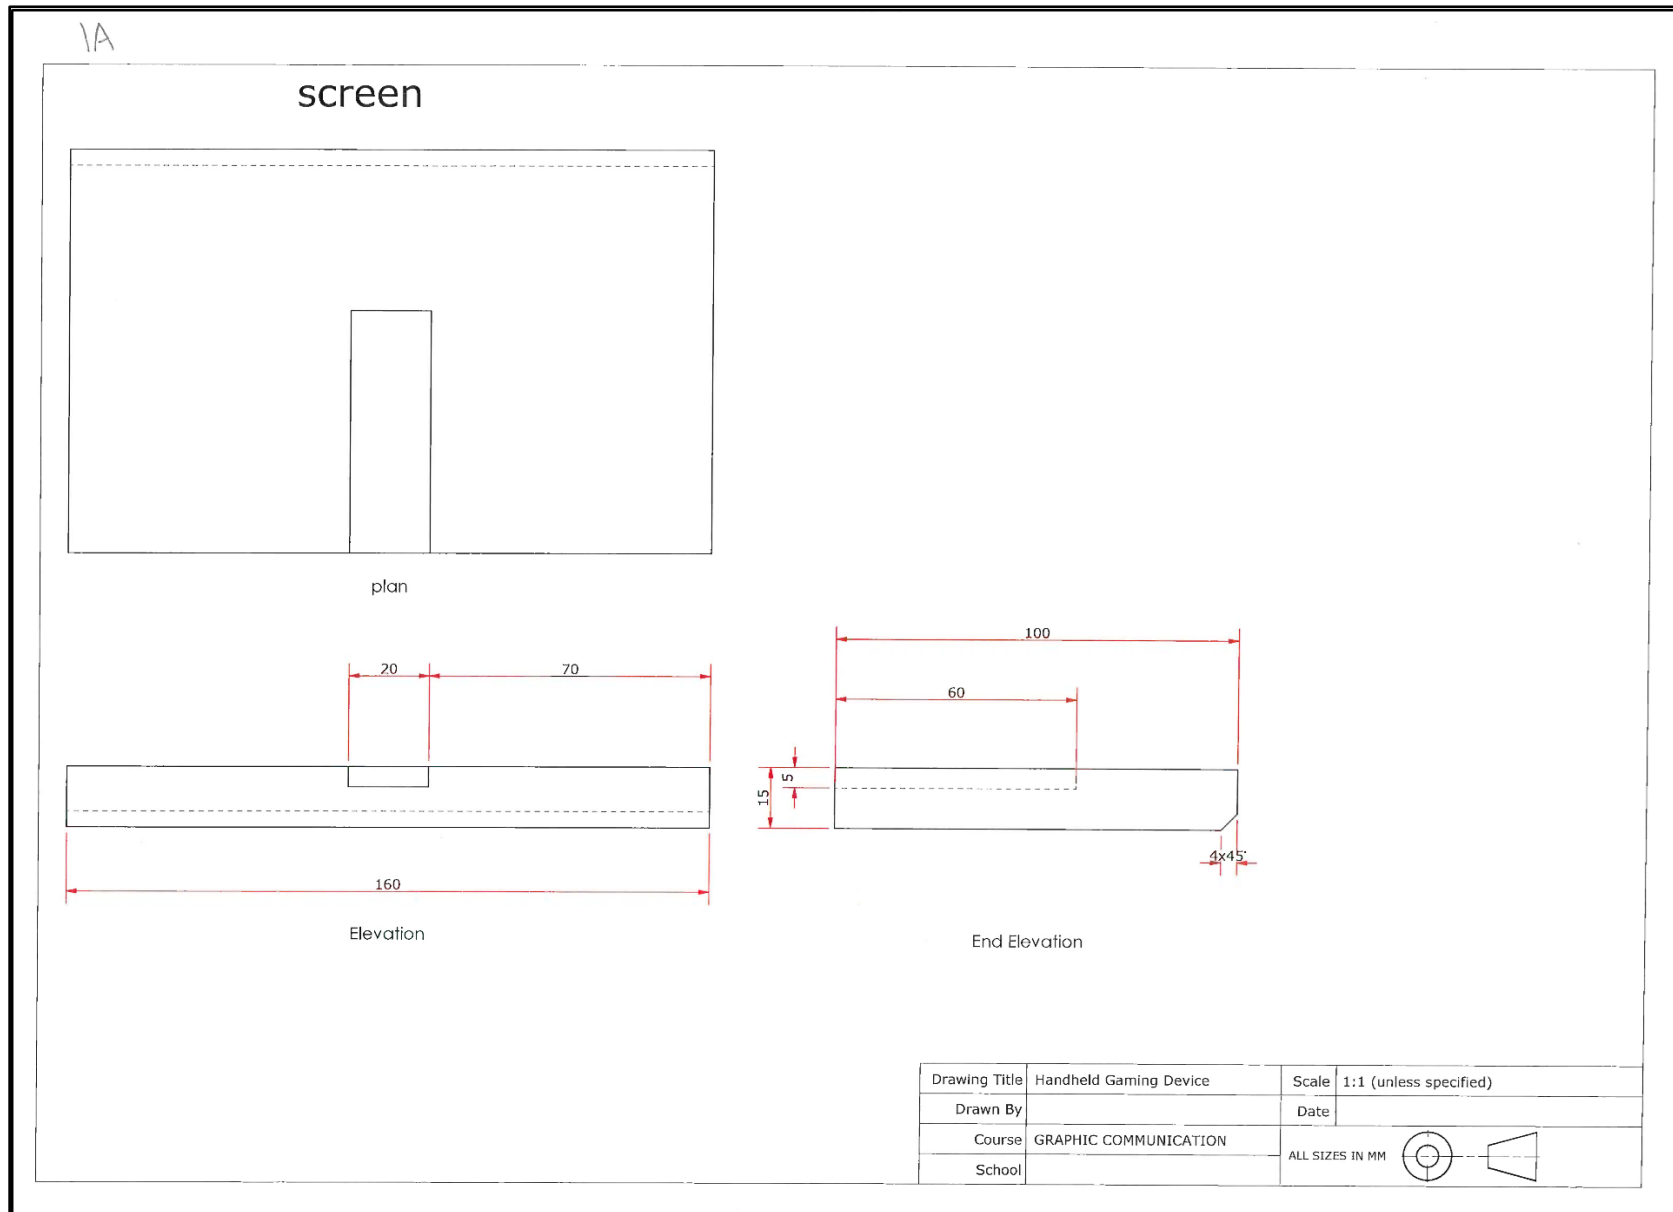


 


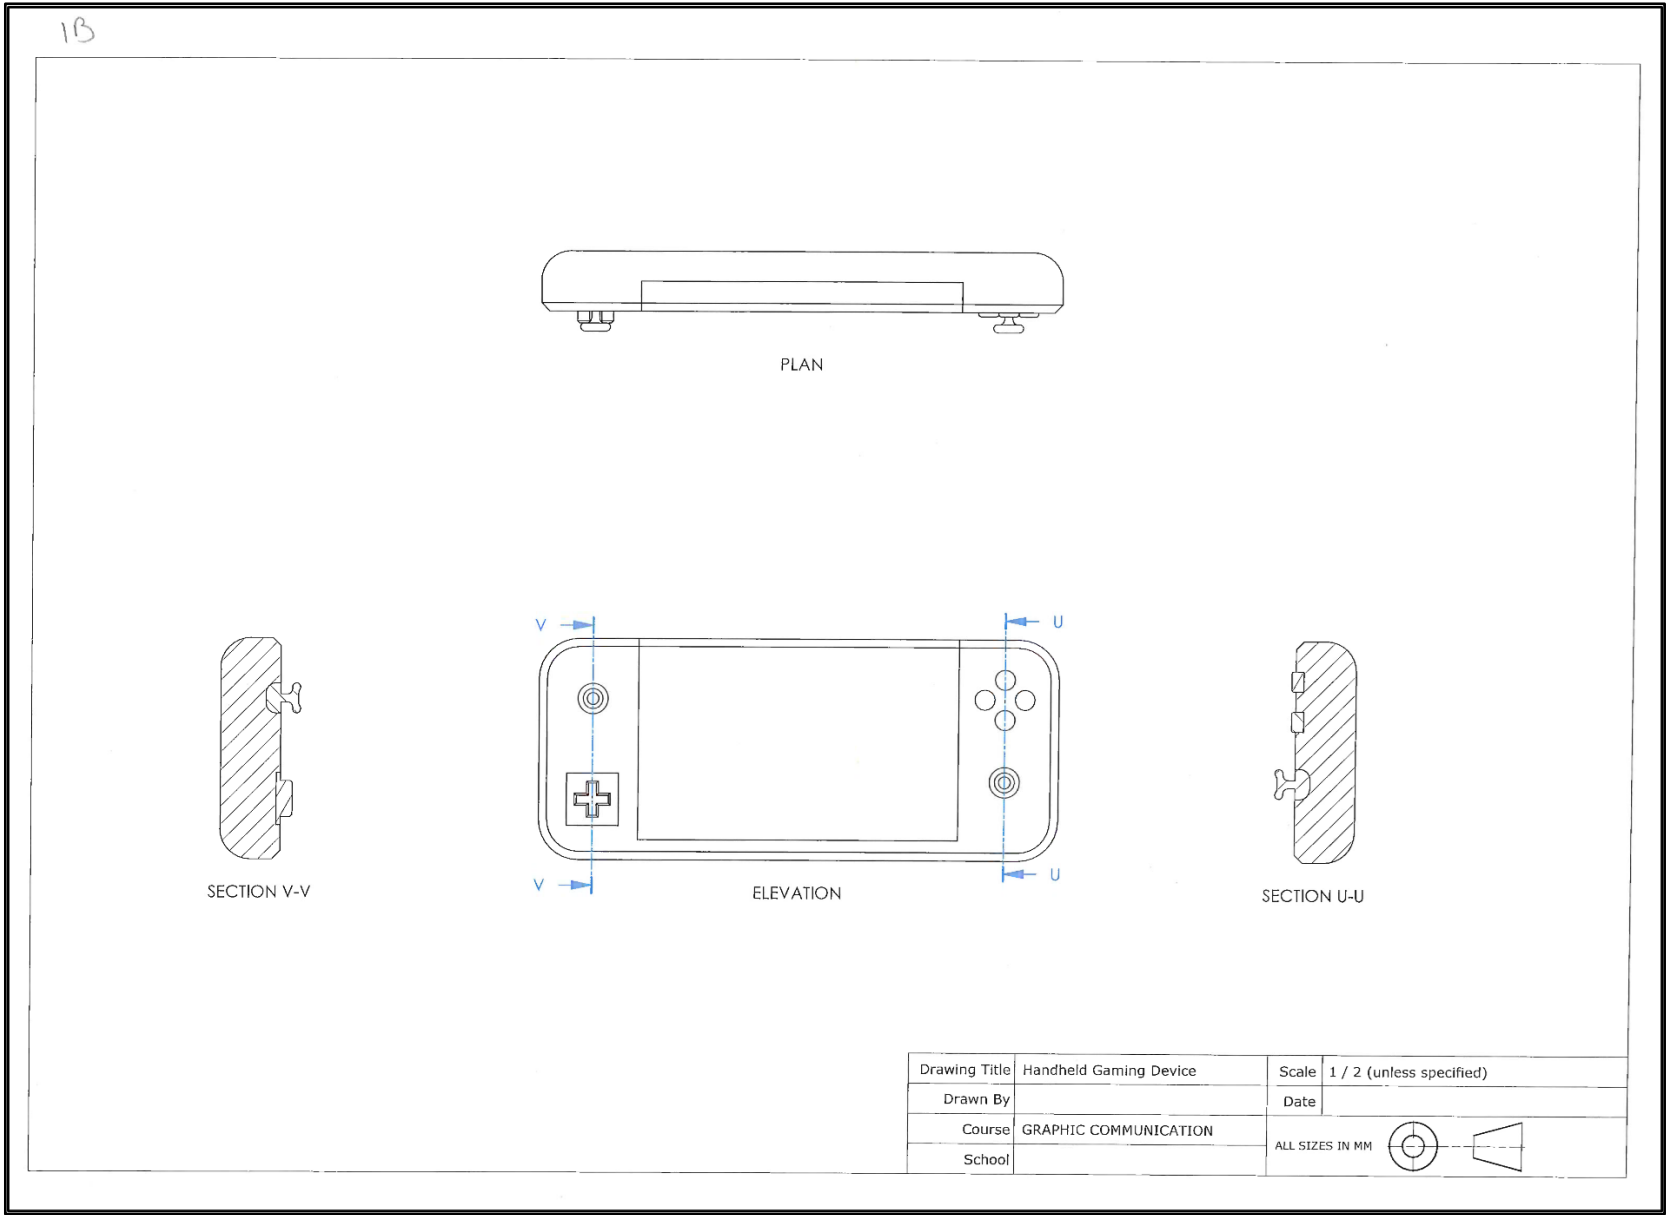


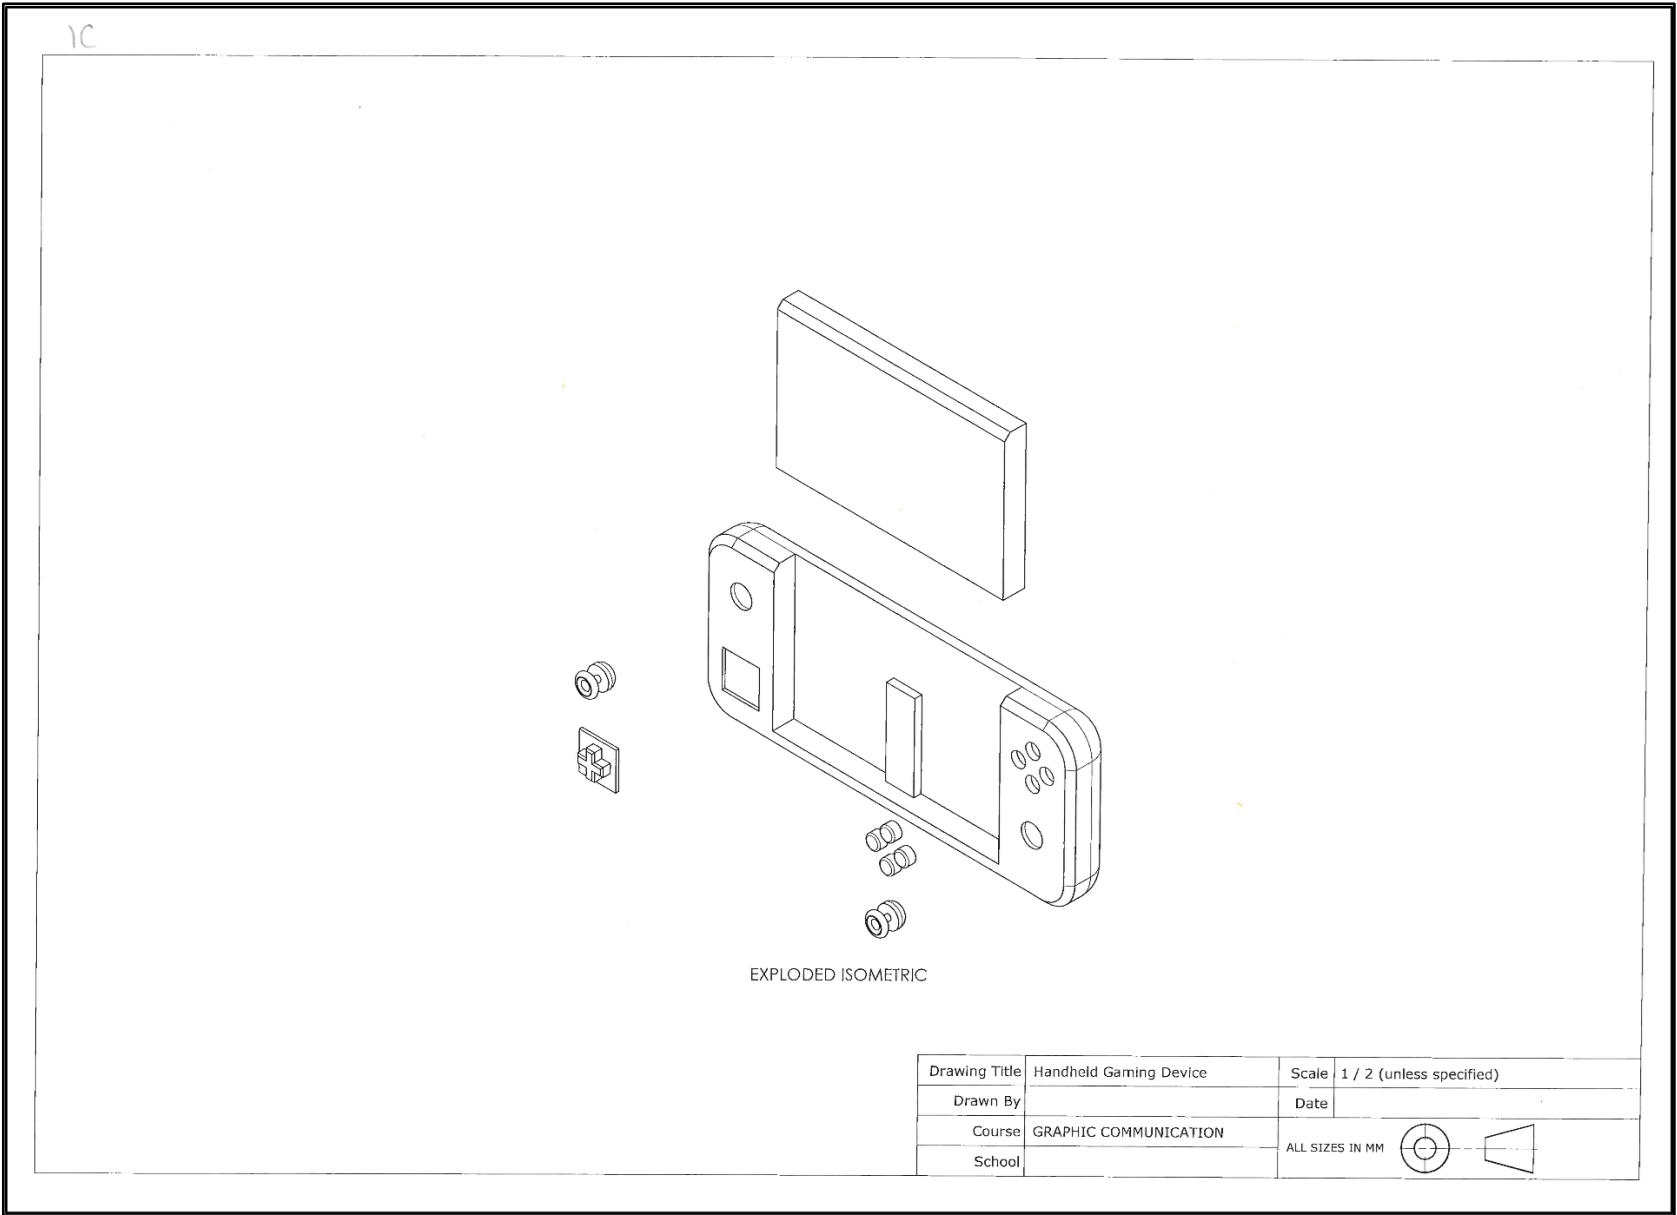


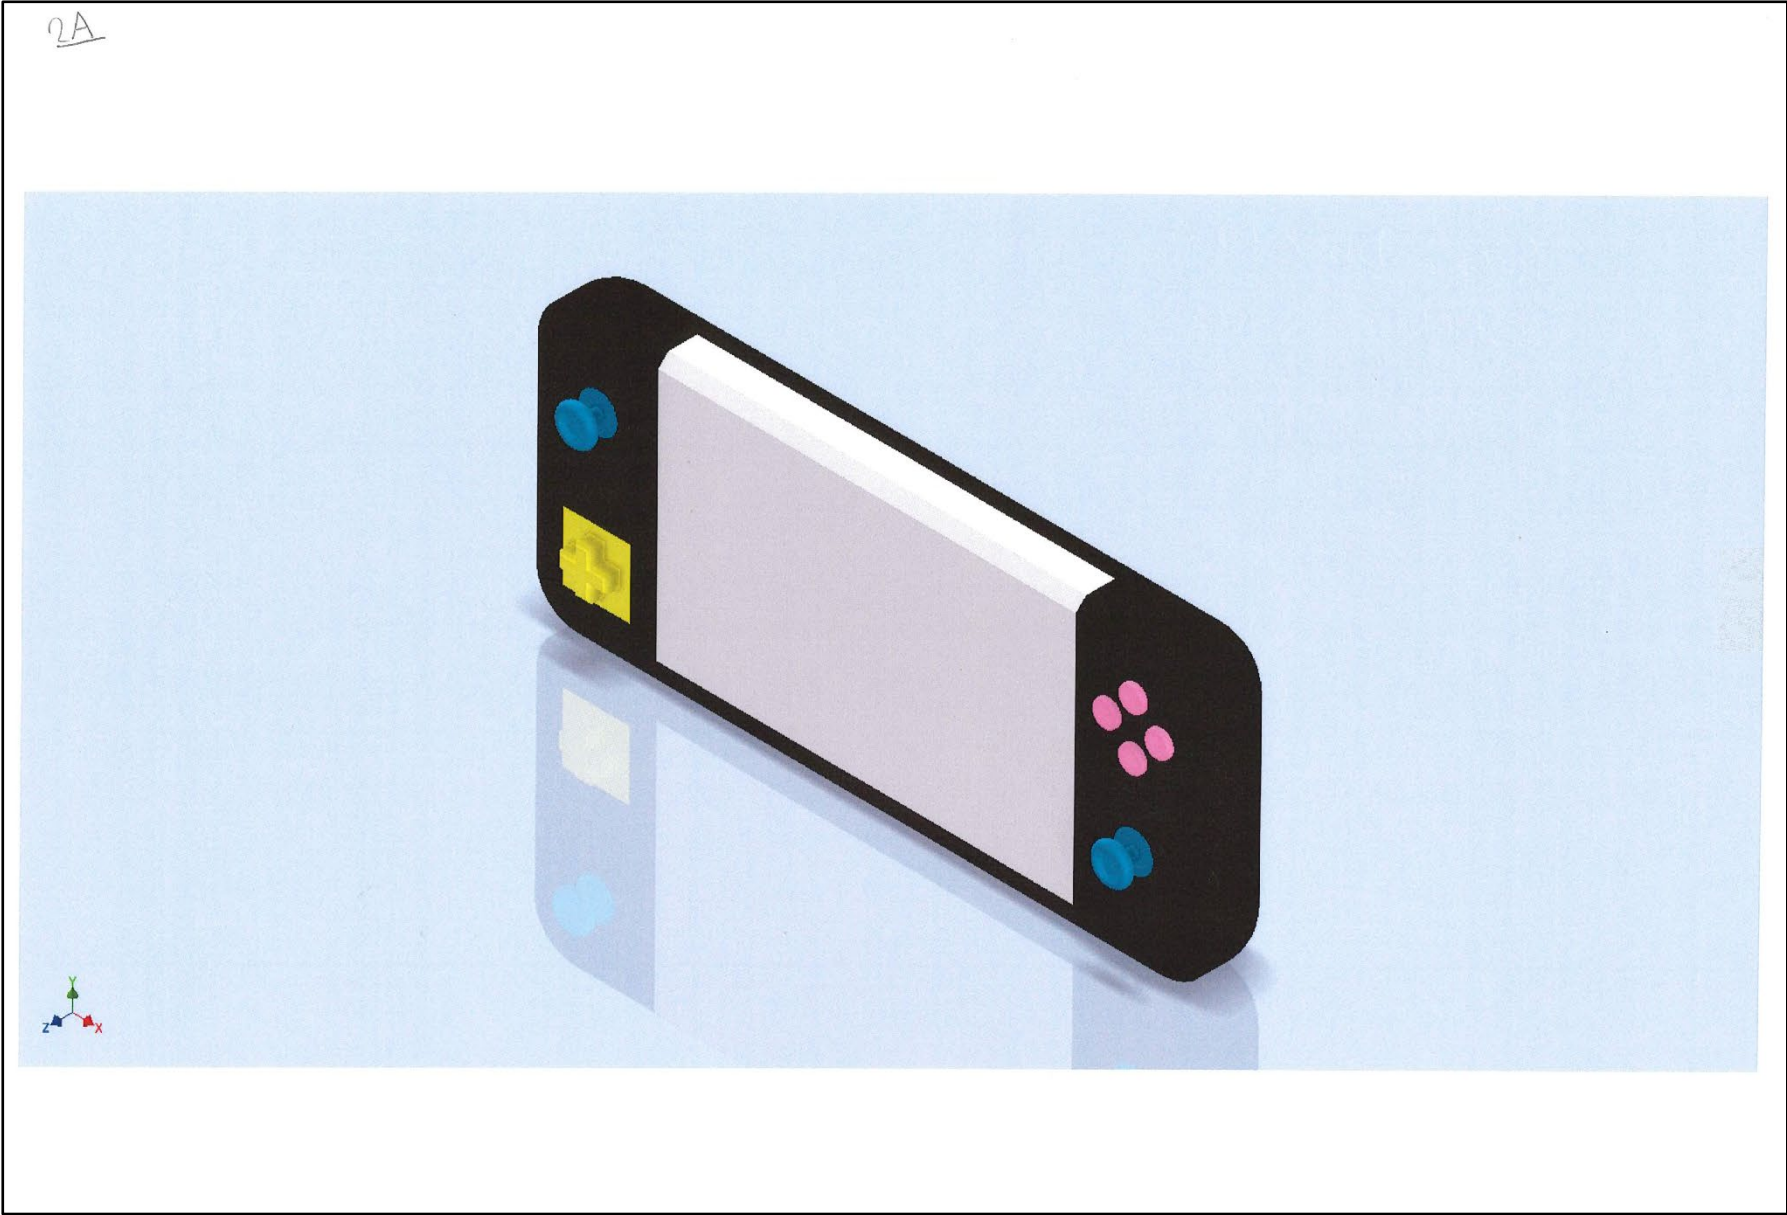


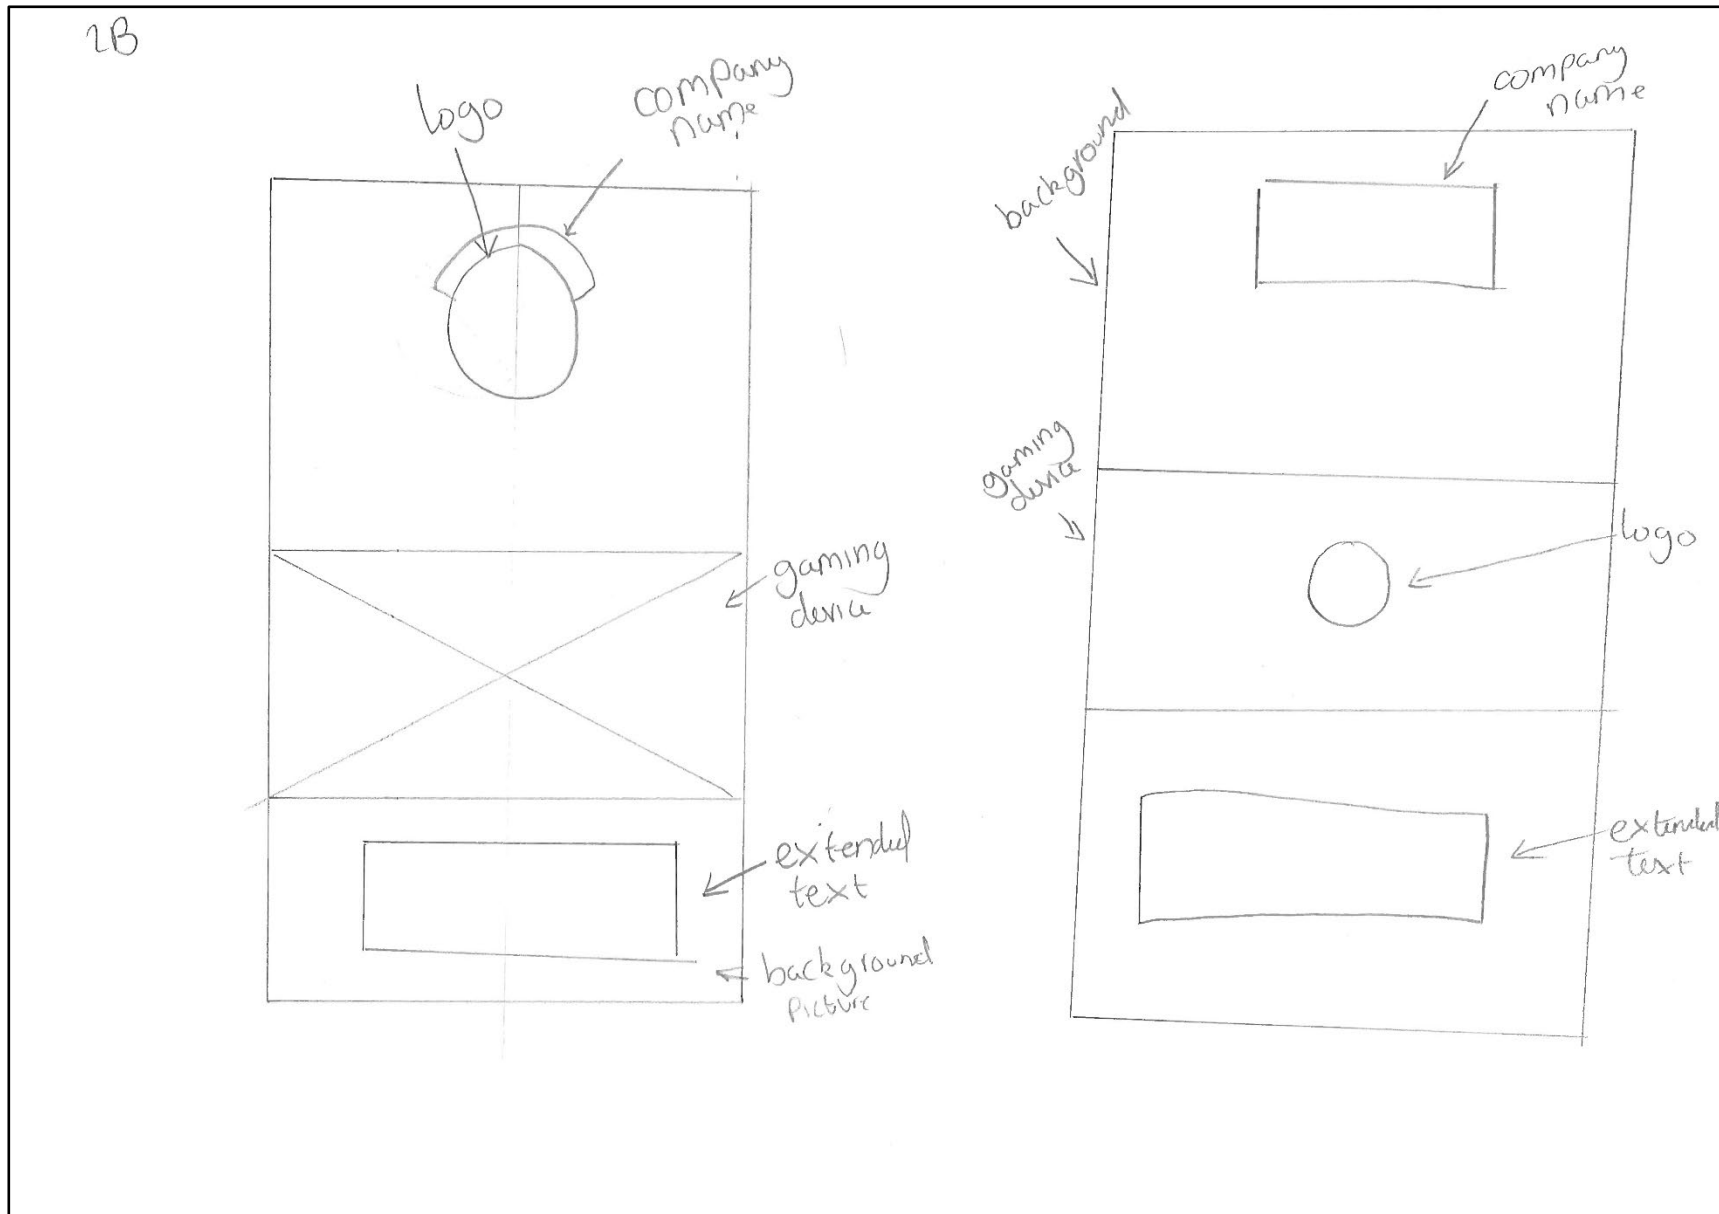

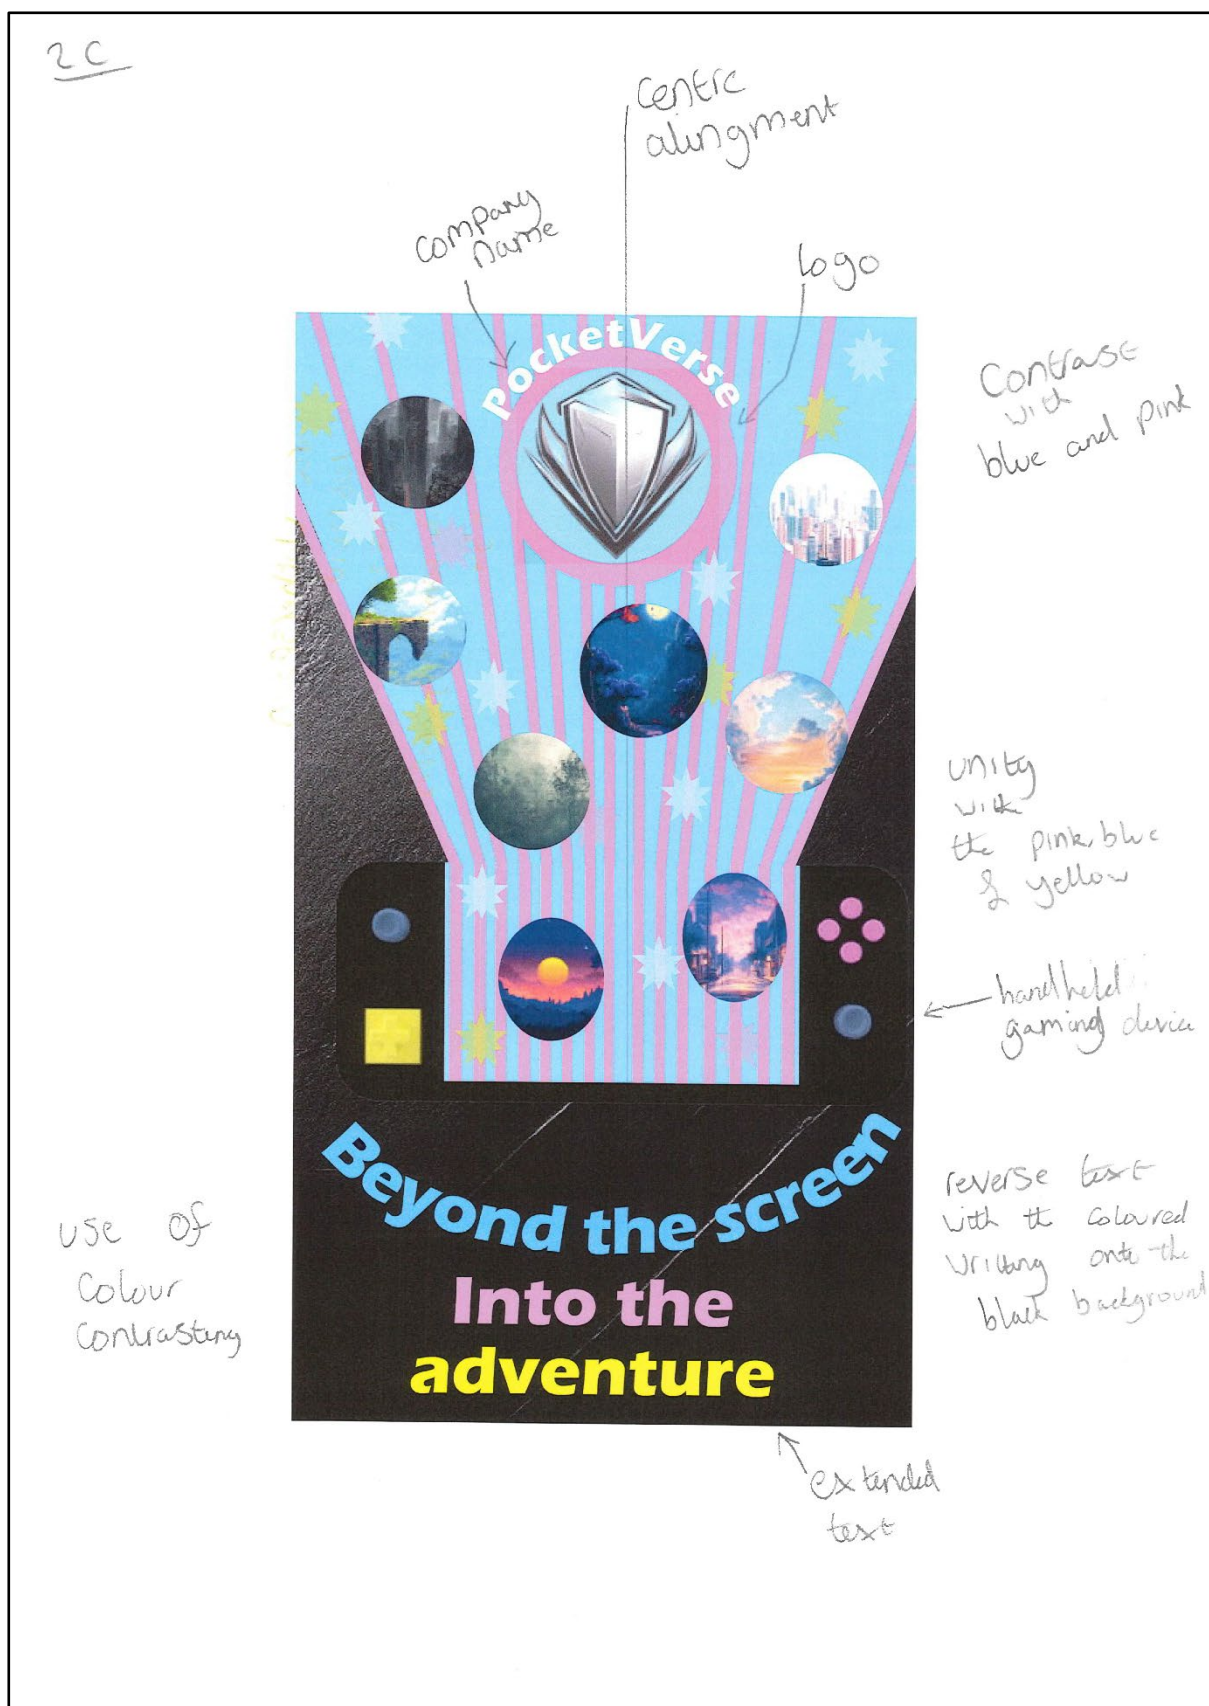


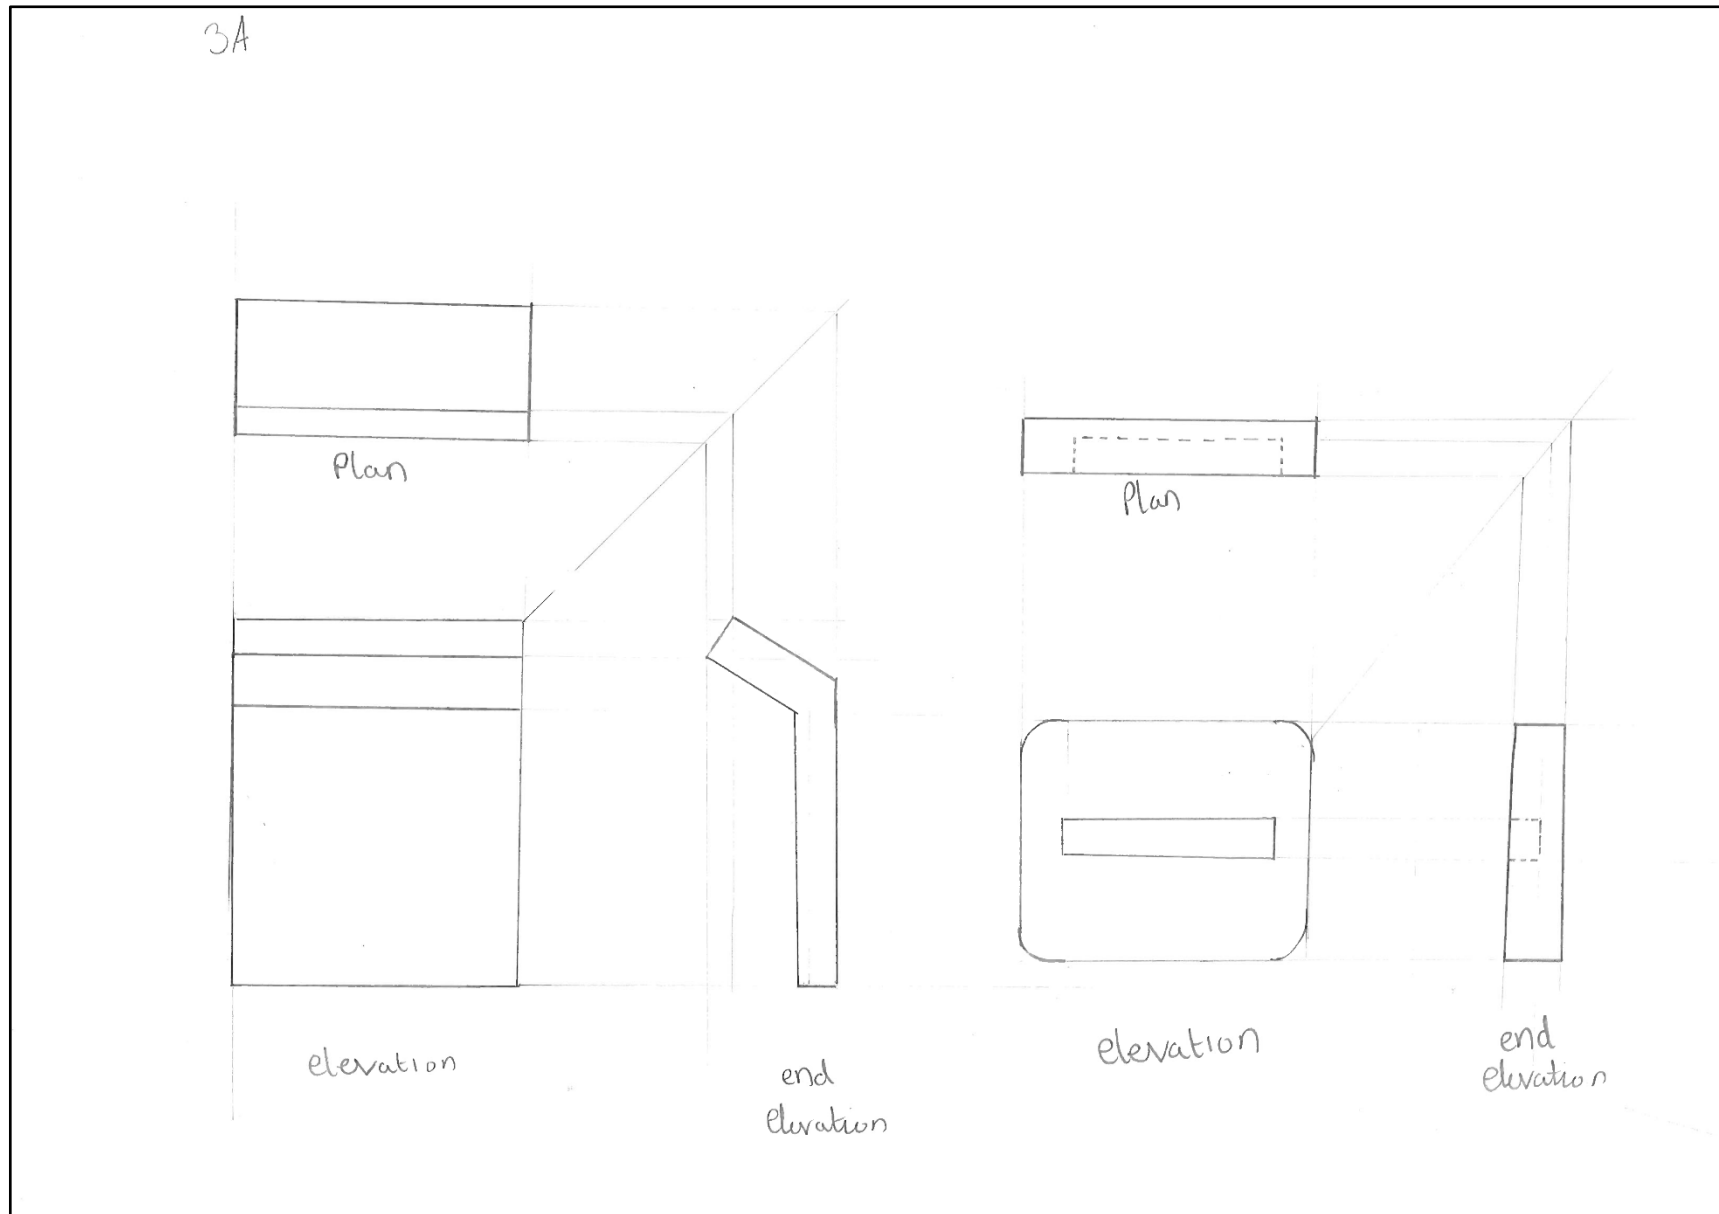


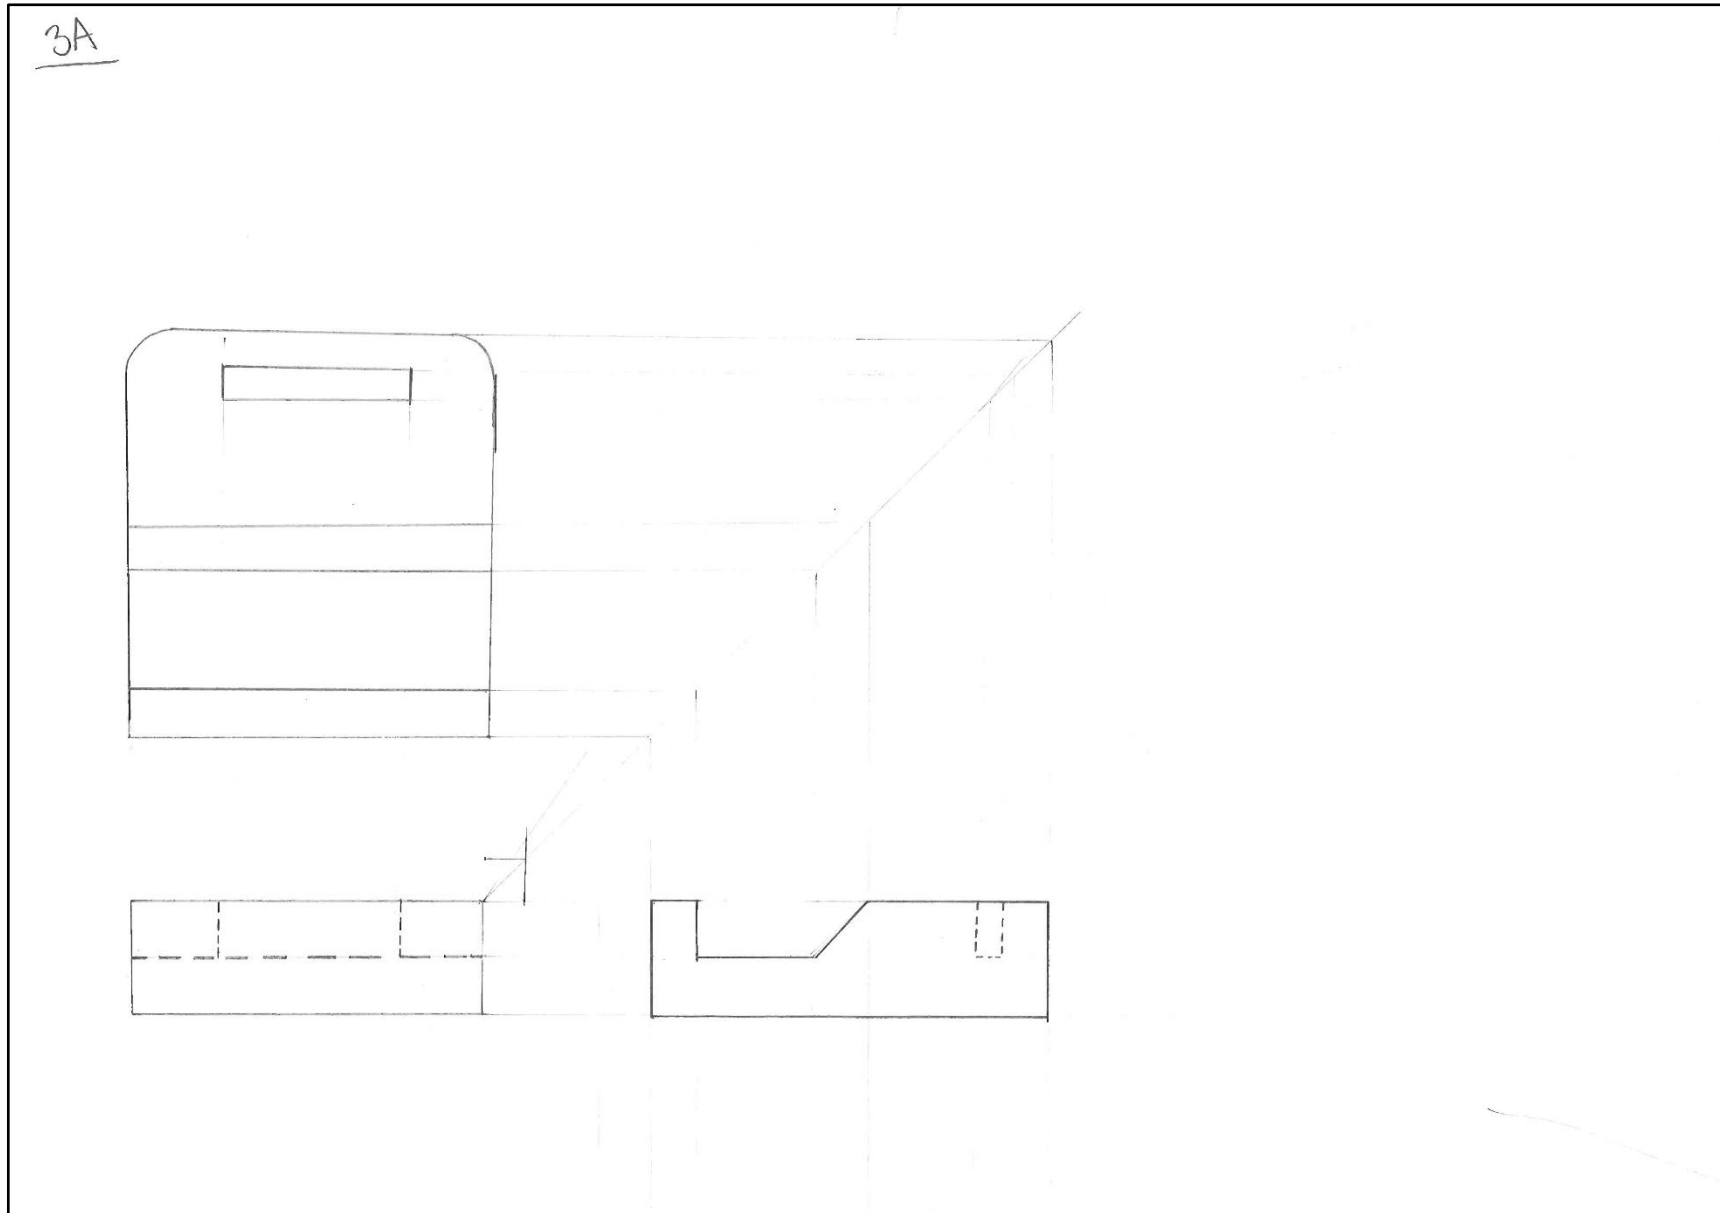


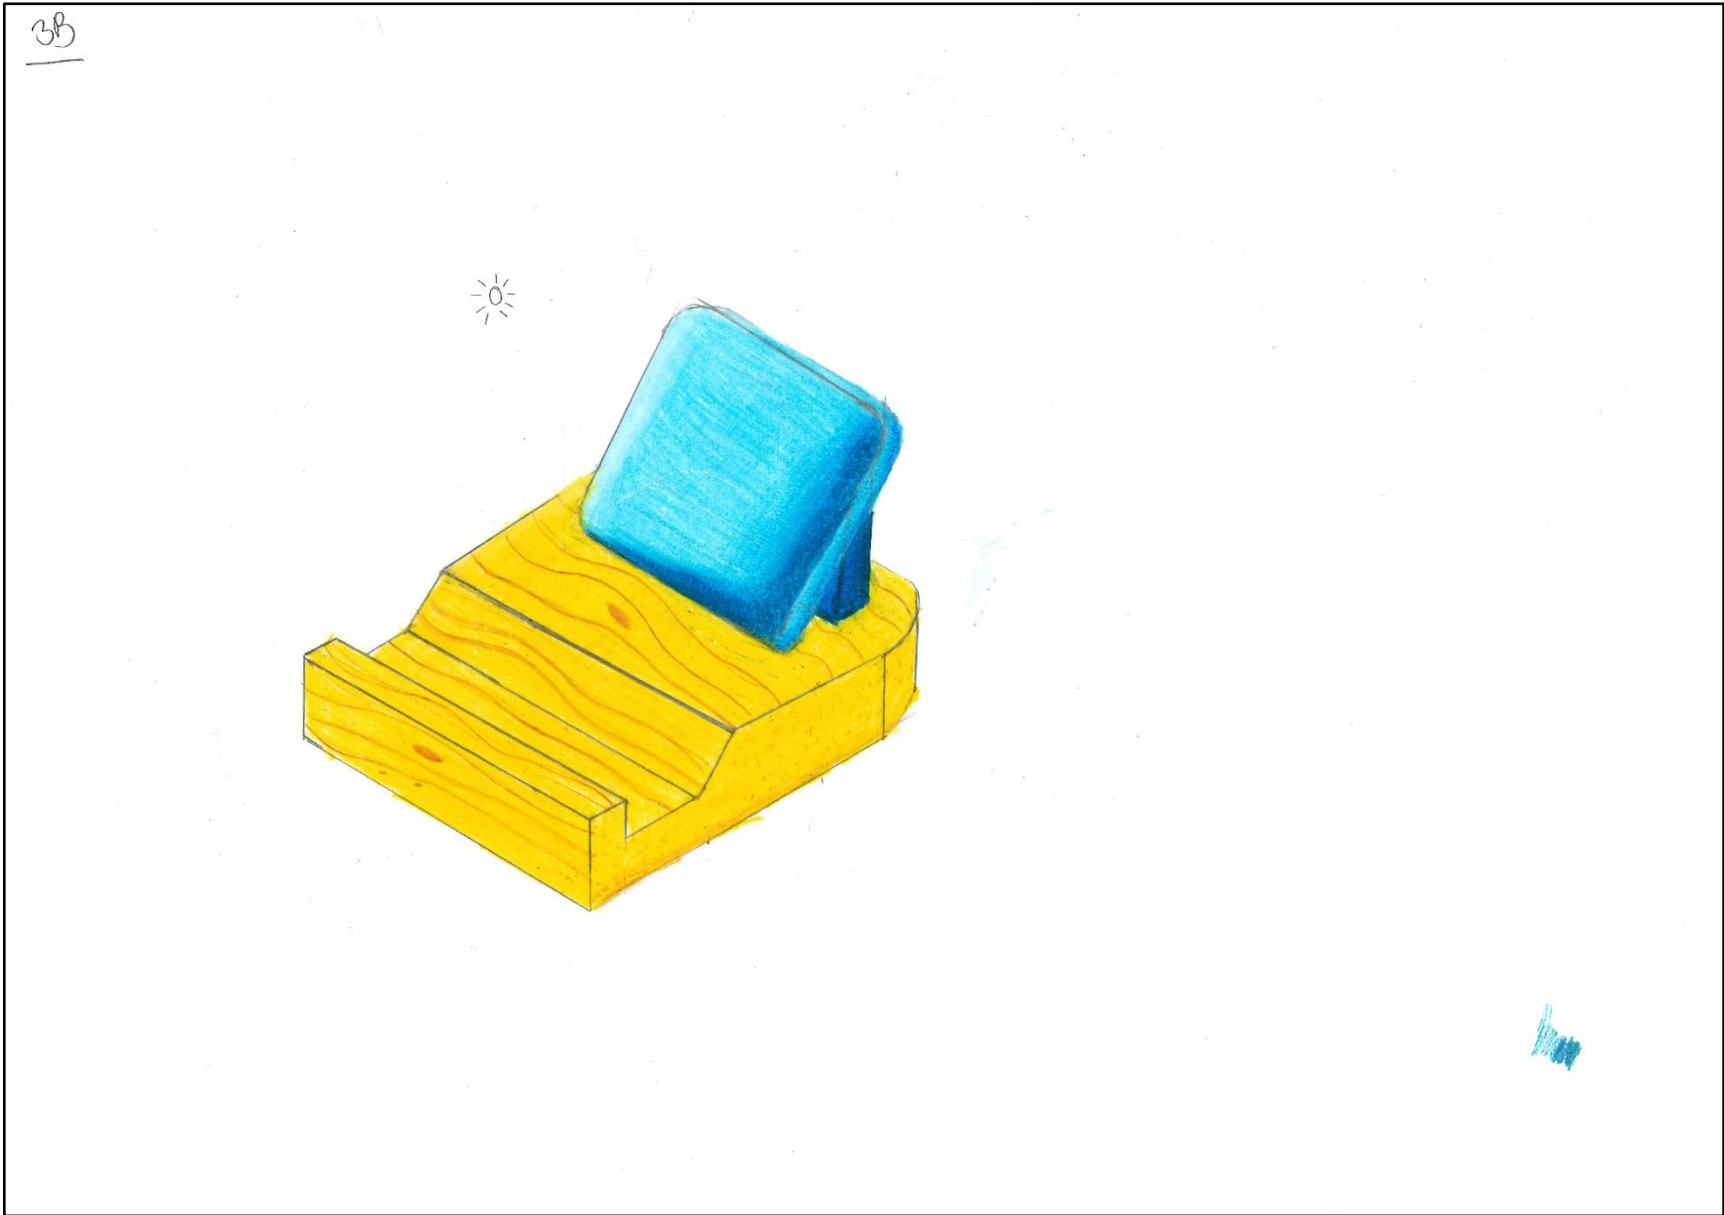


Candidate 3 evidence

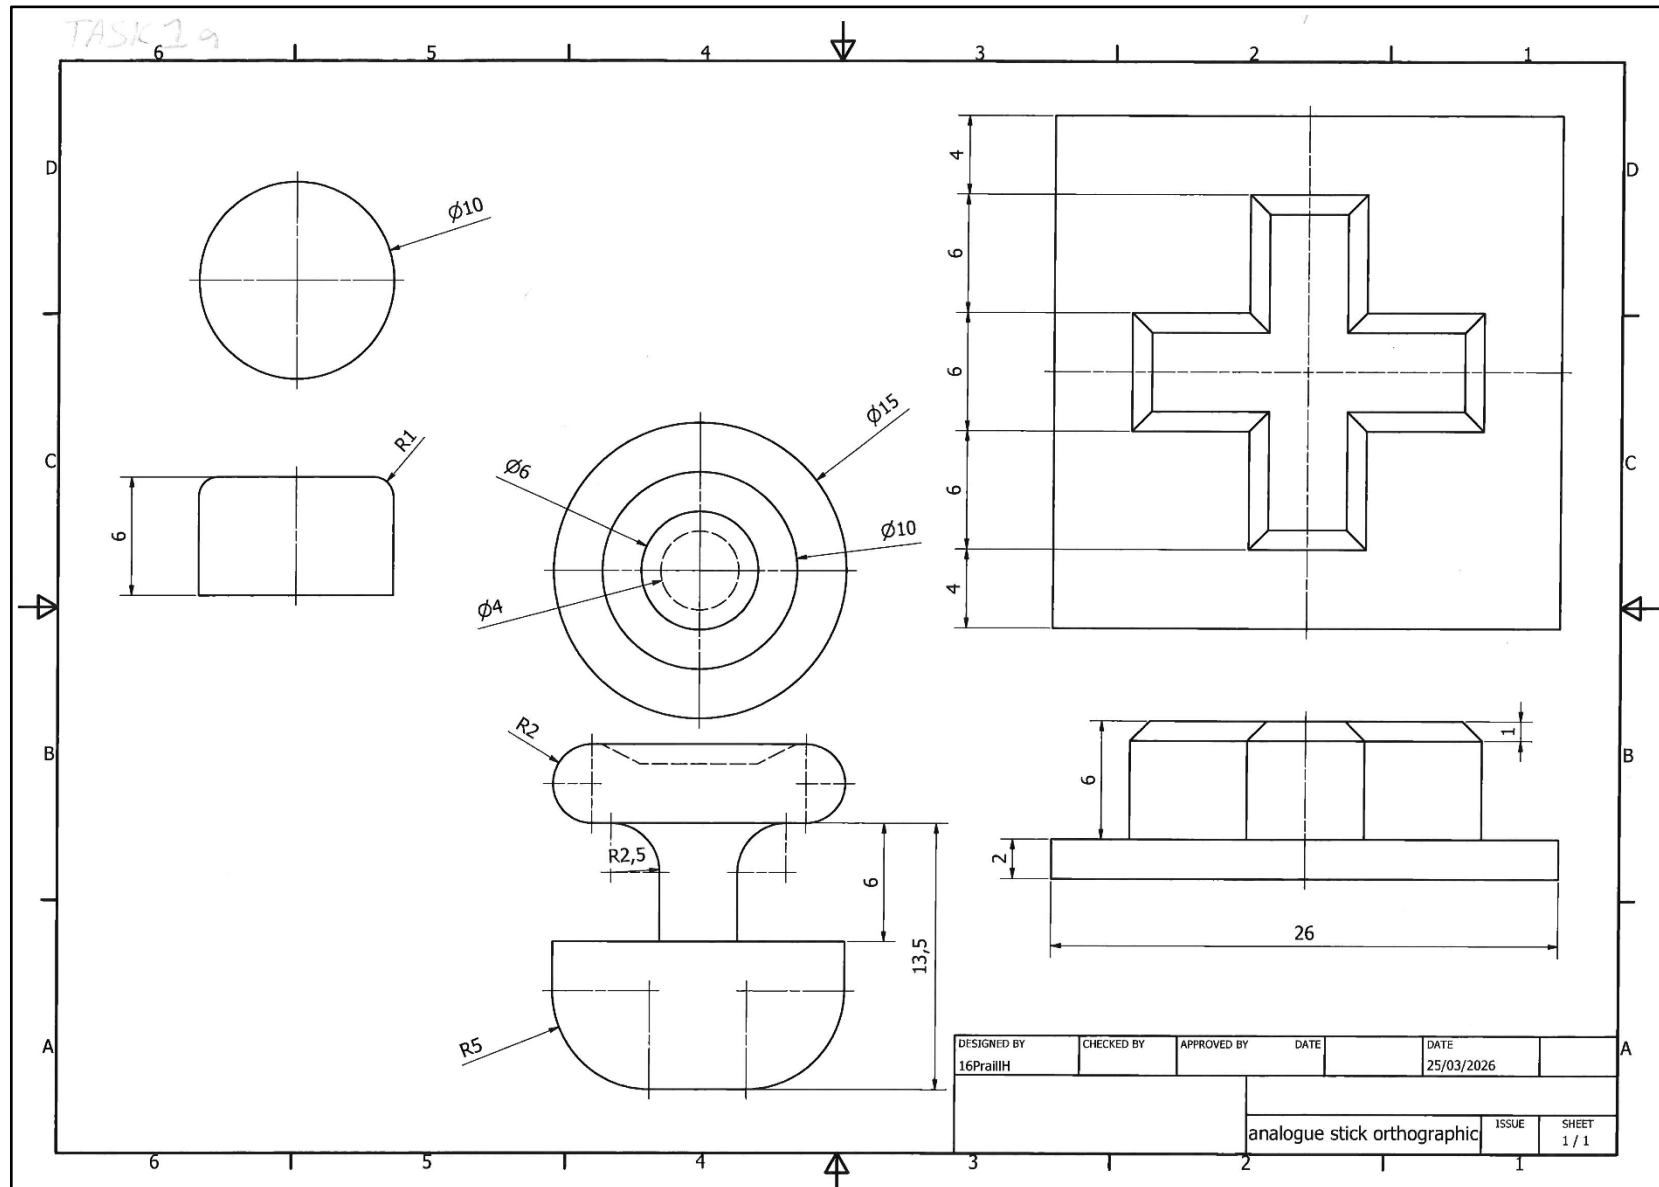


 

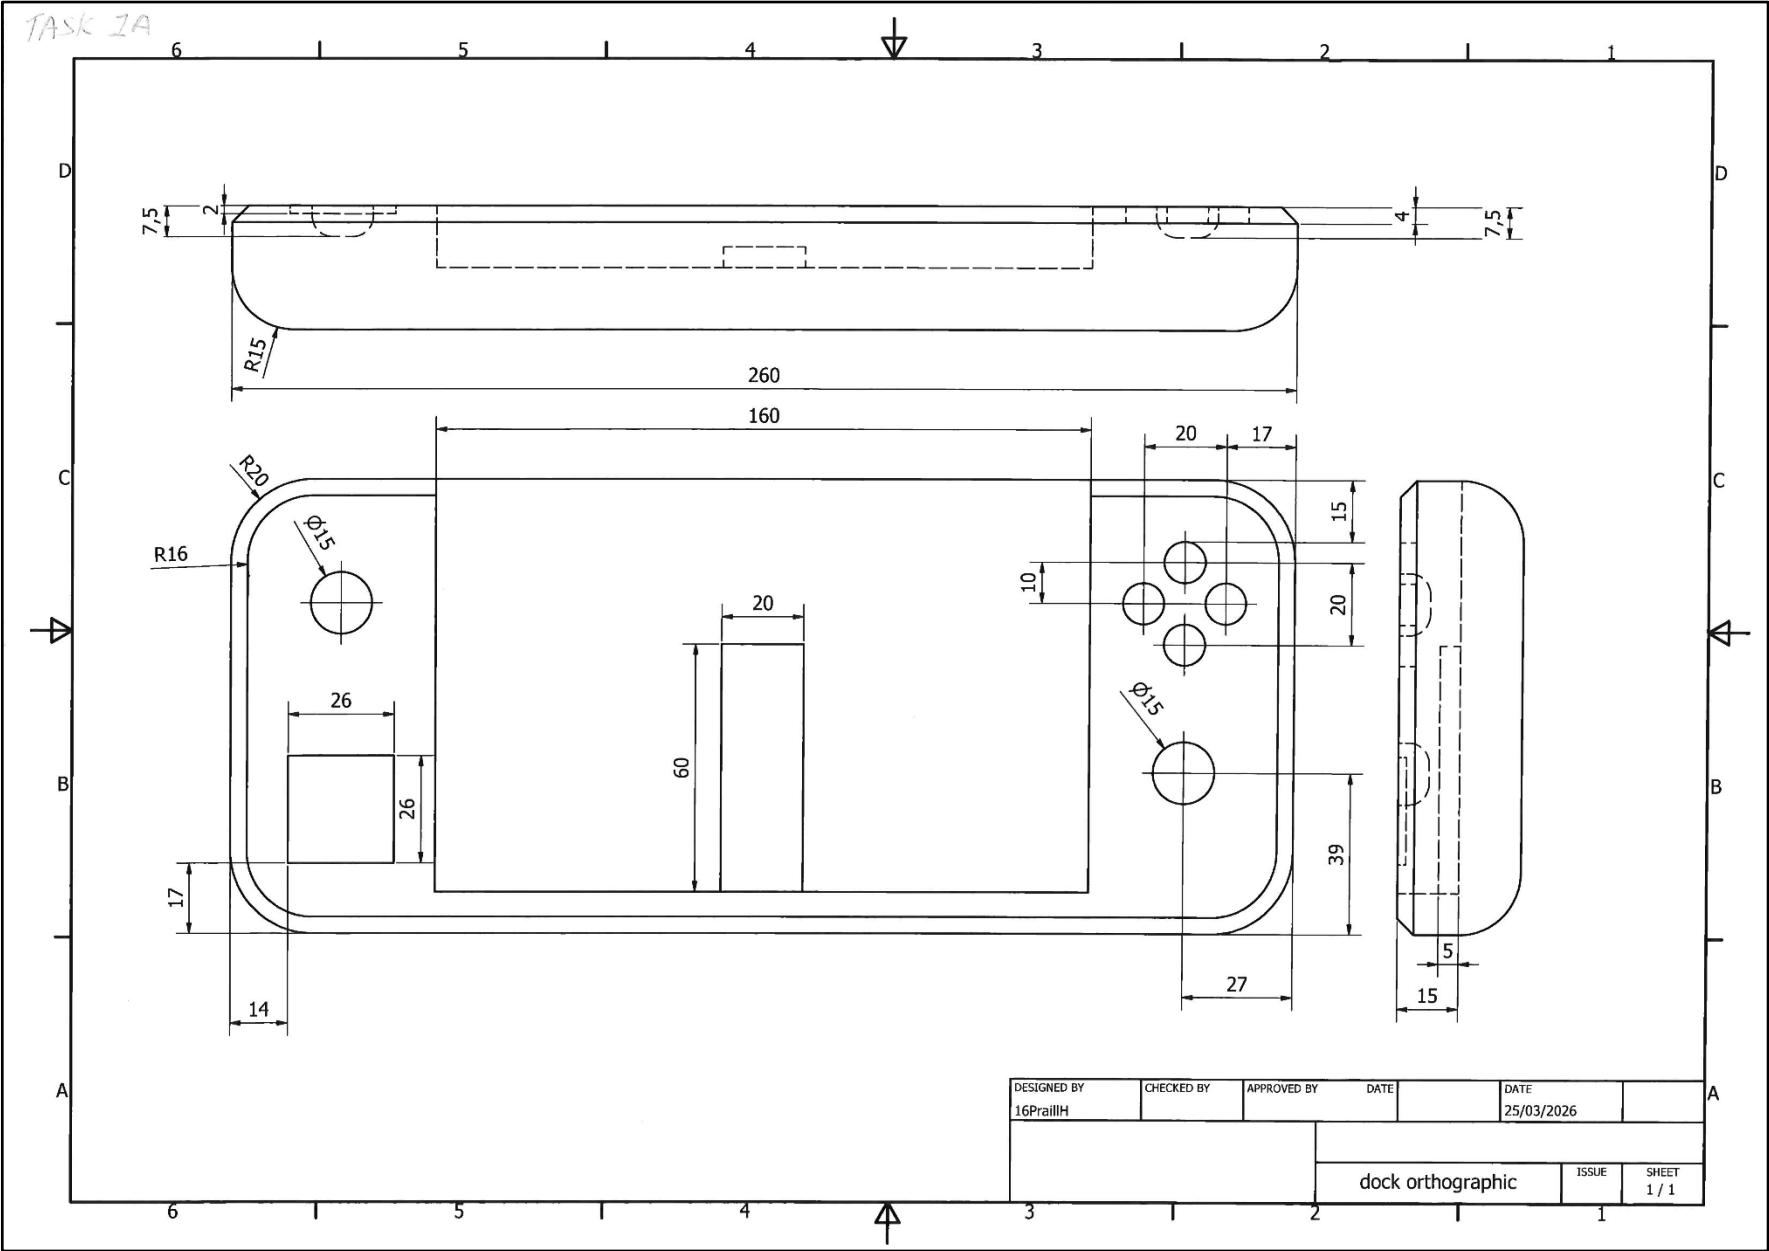


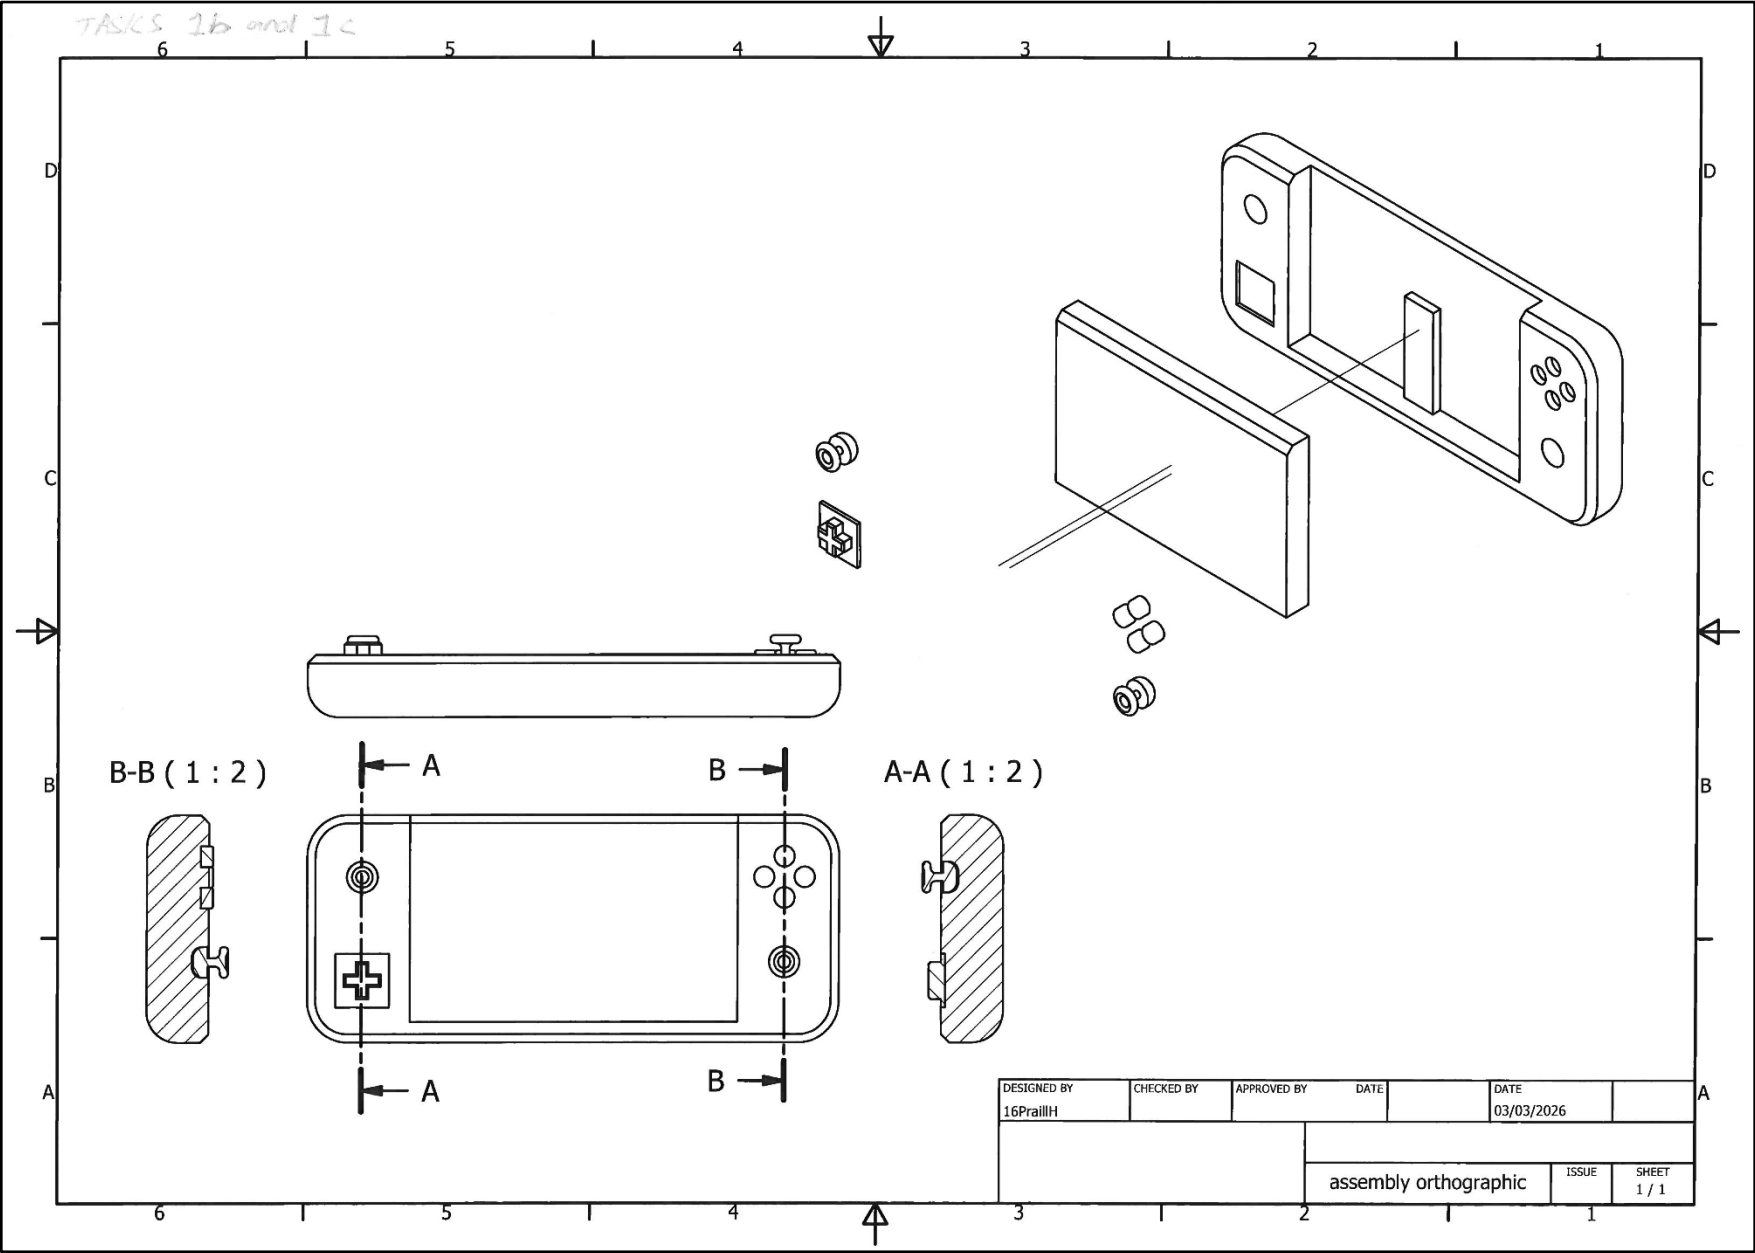





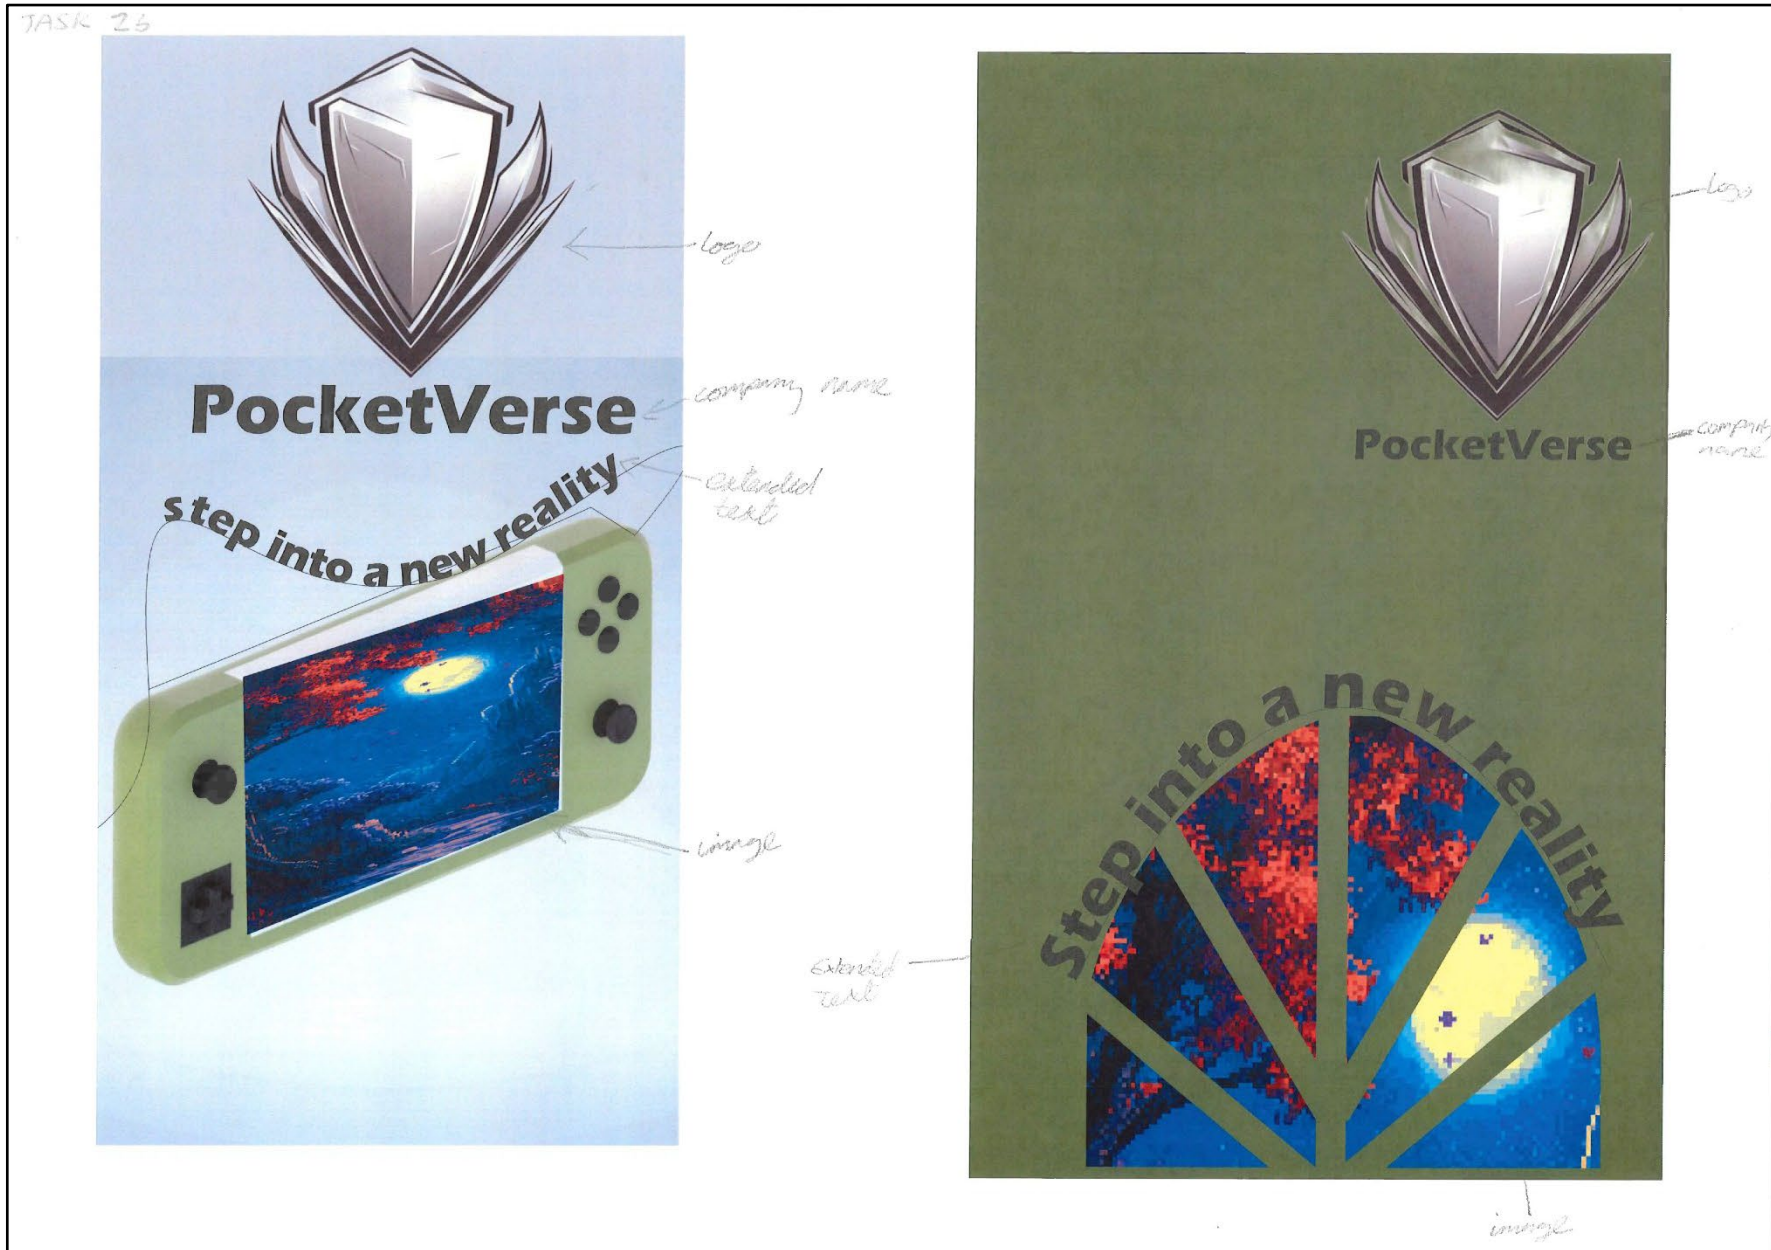


TASK 2c

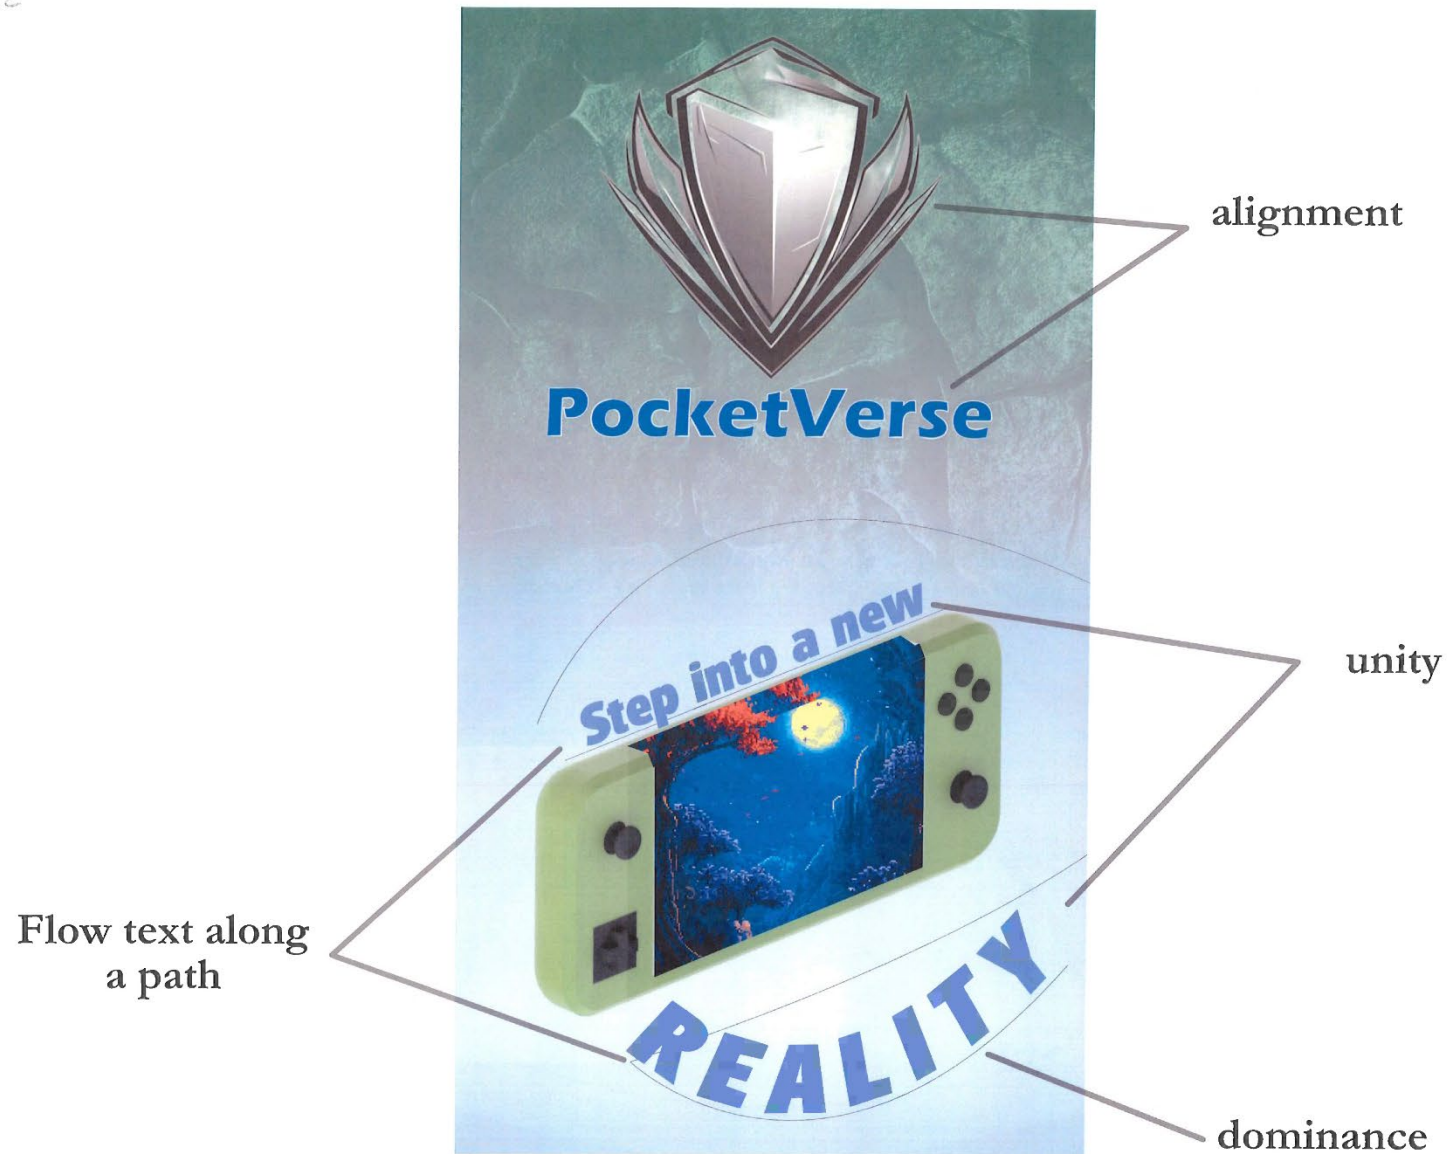


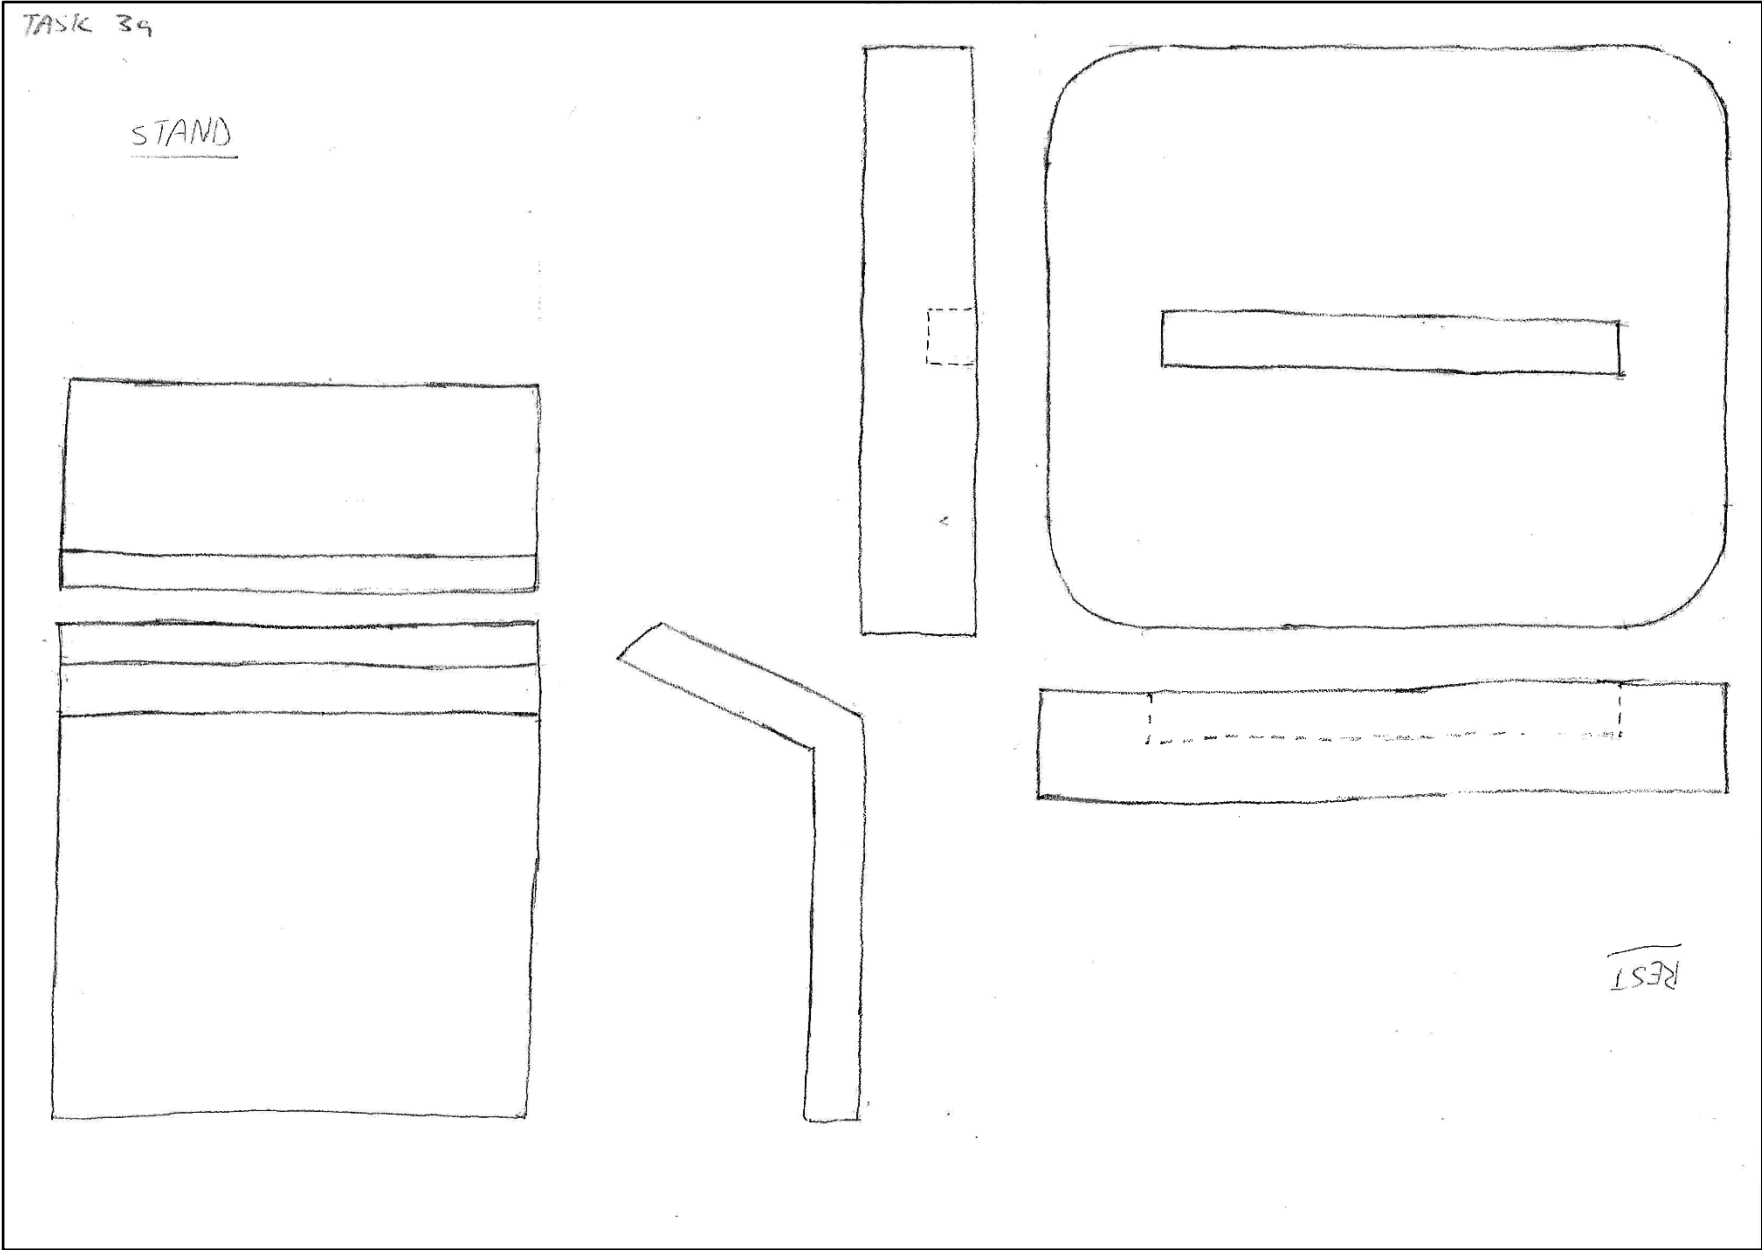


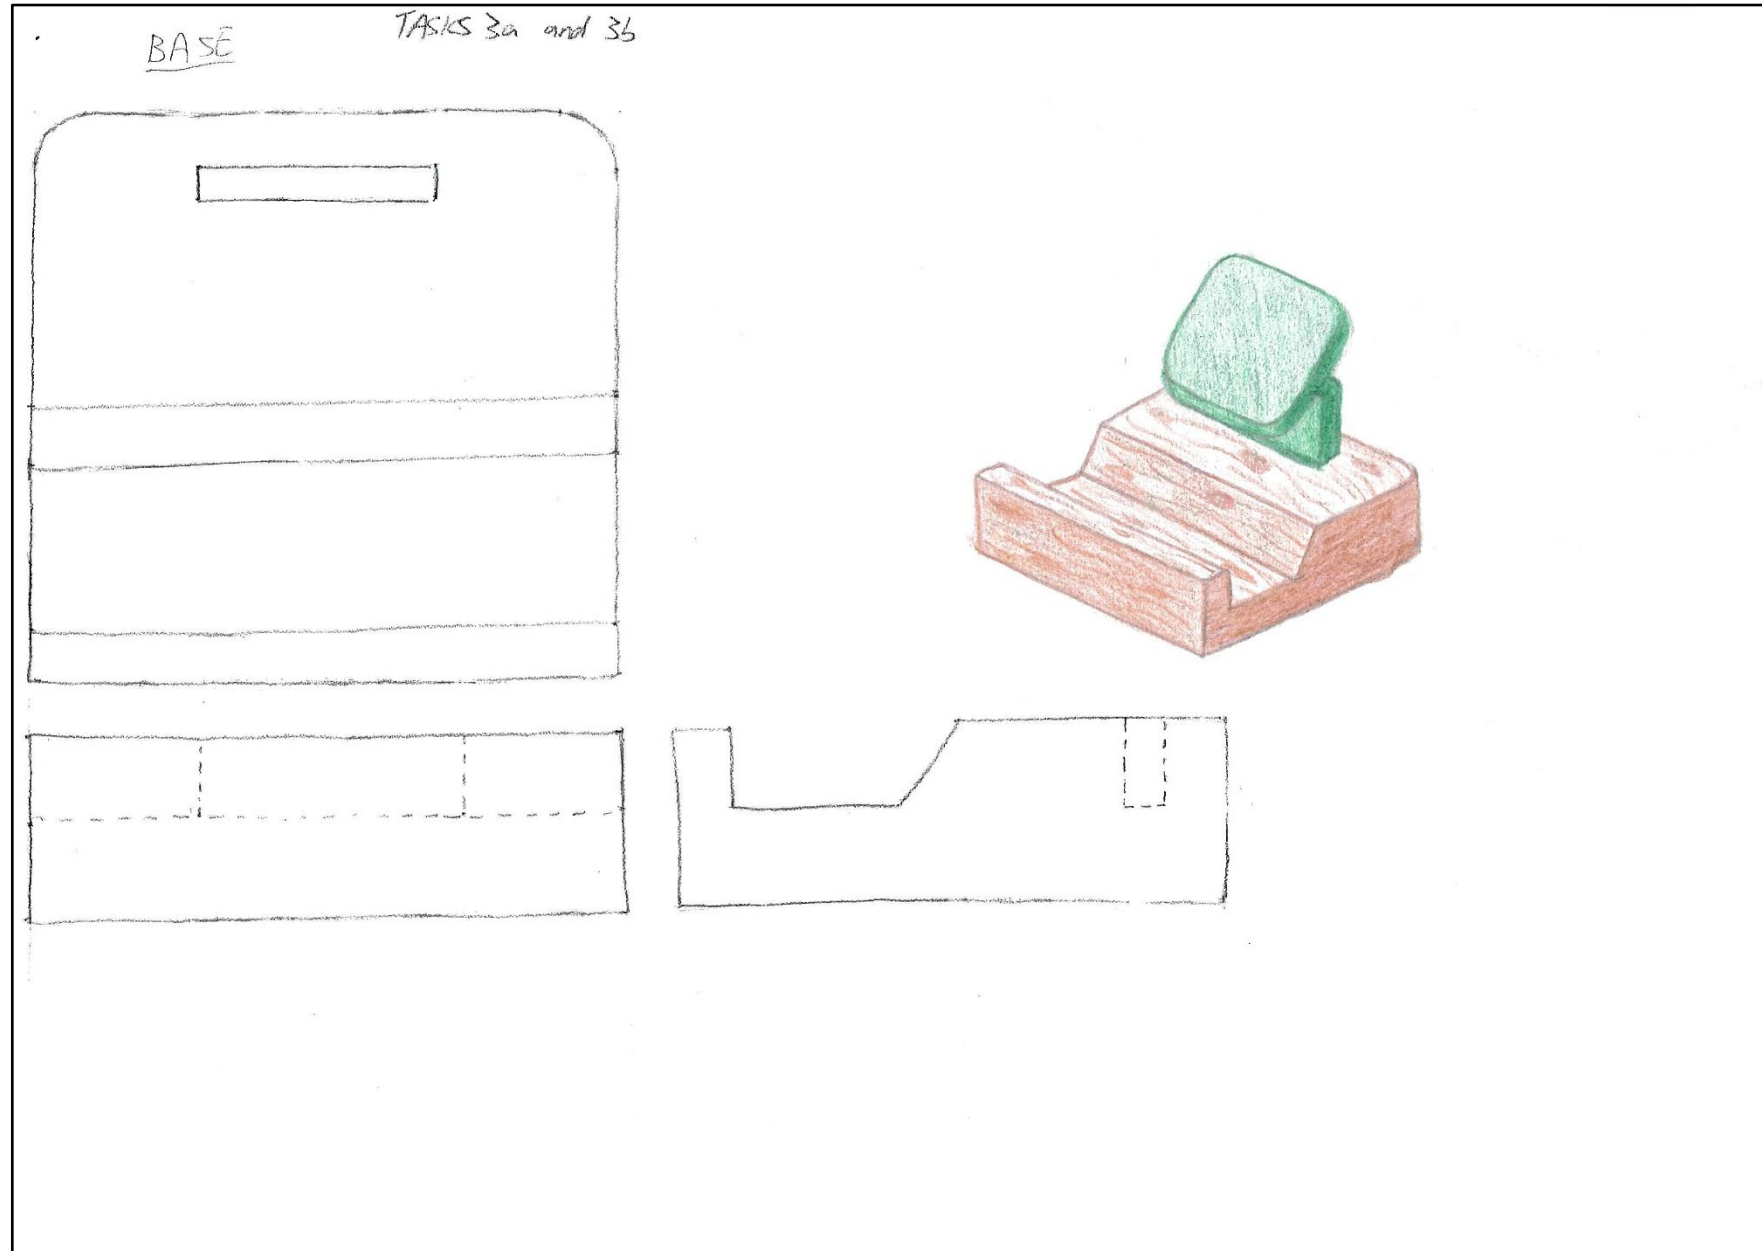

Candidate 4 evidence

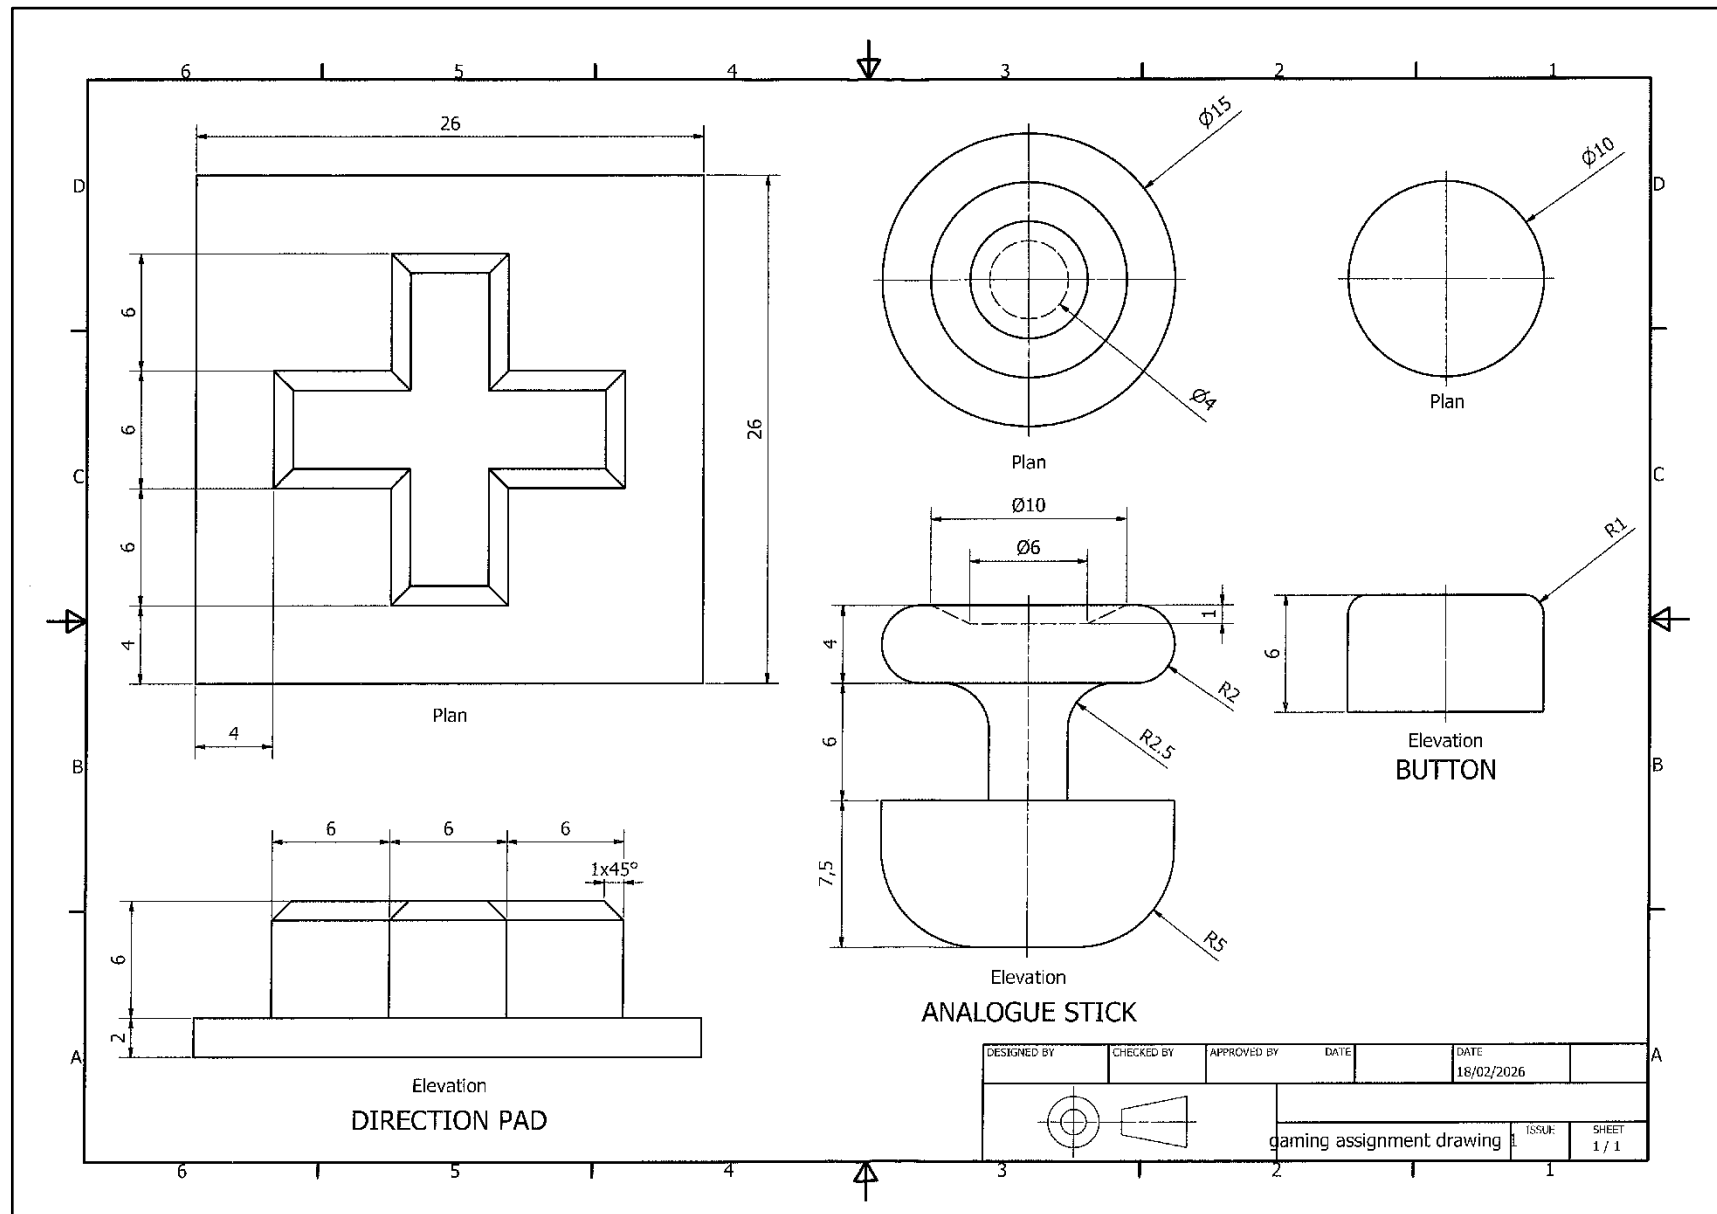


 


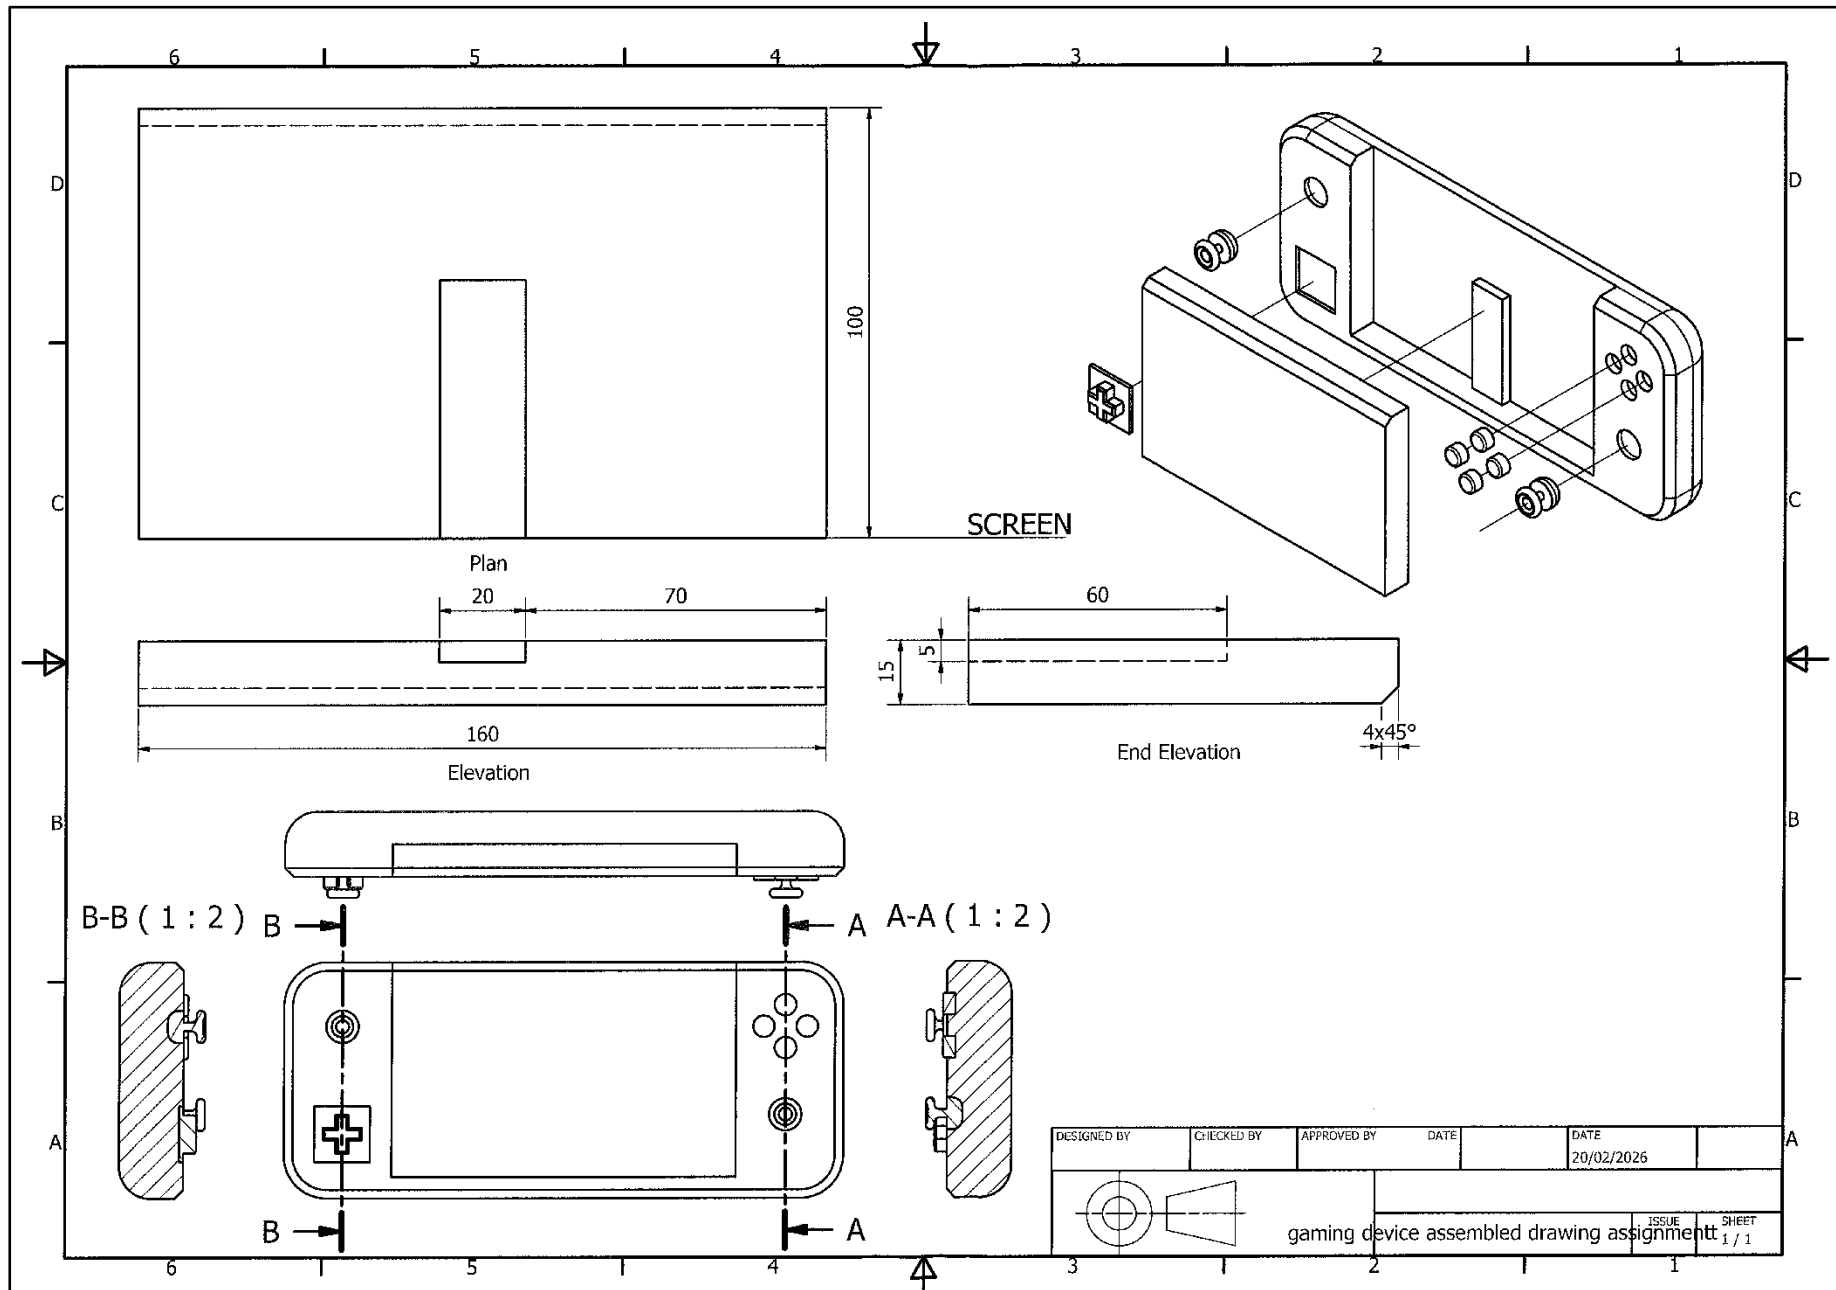







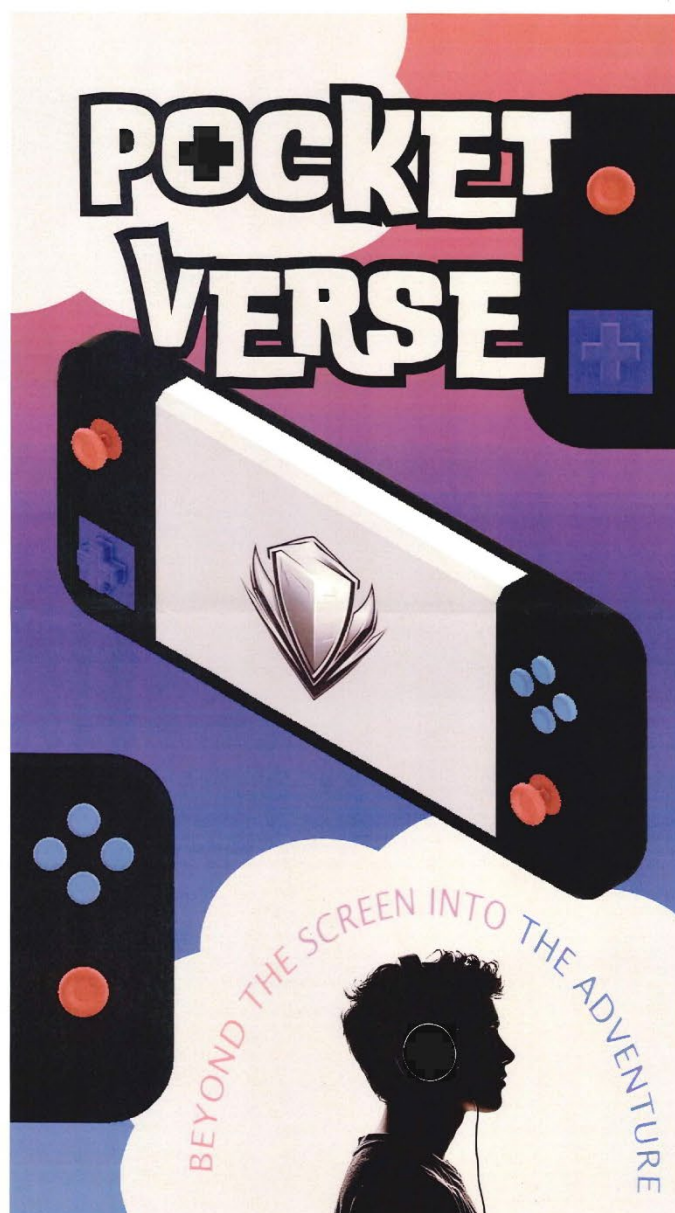

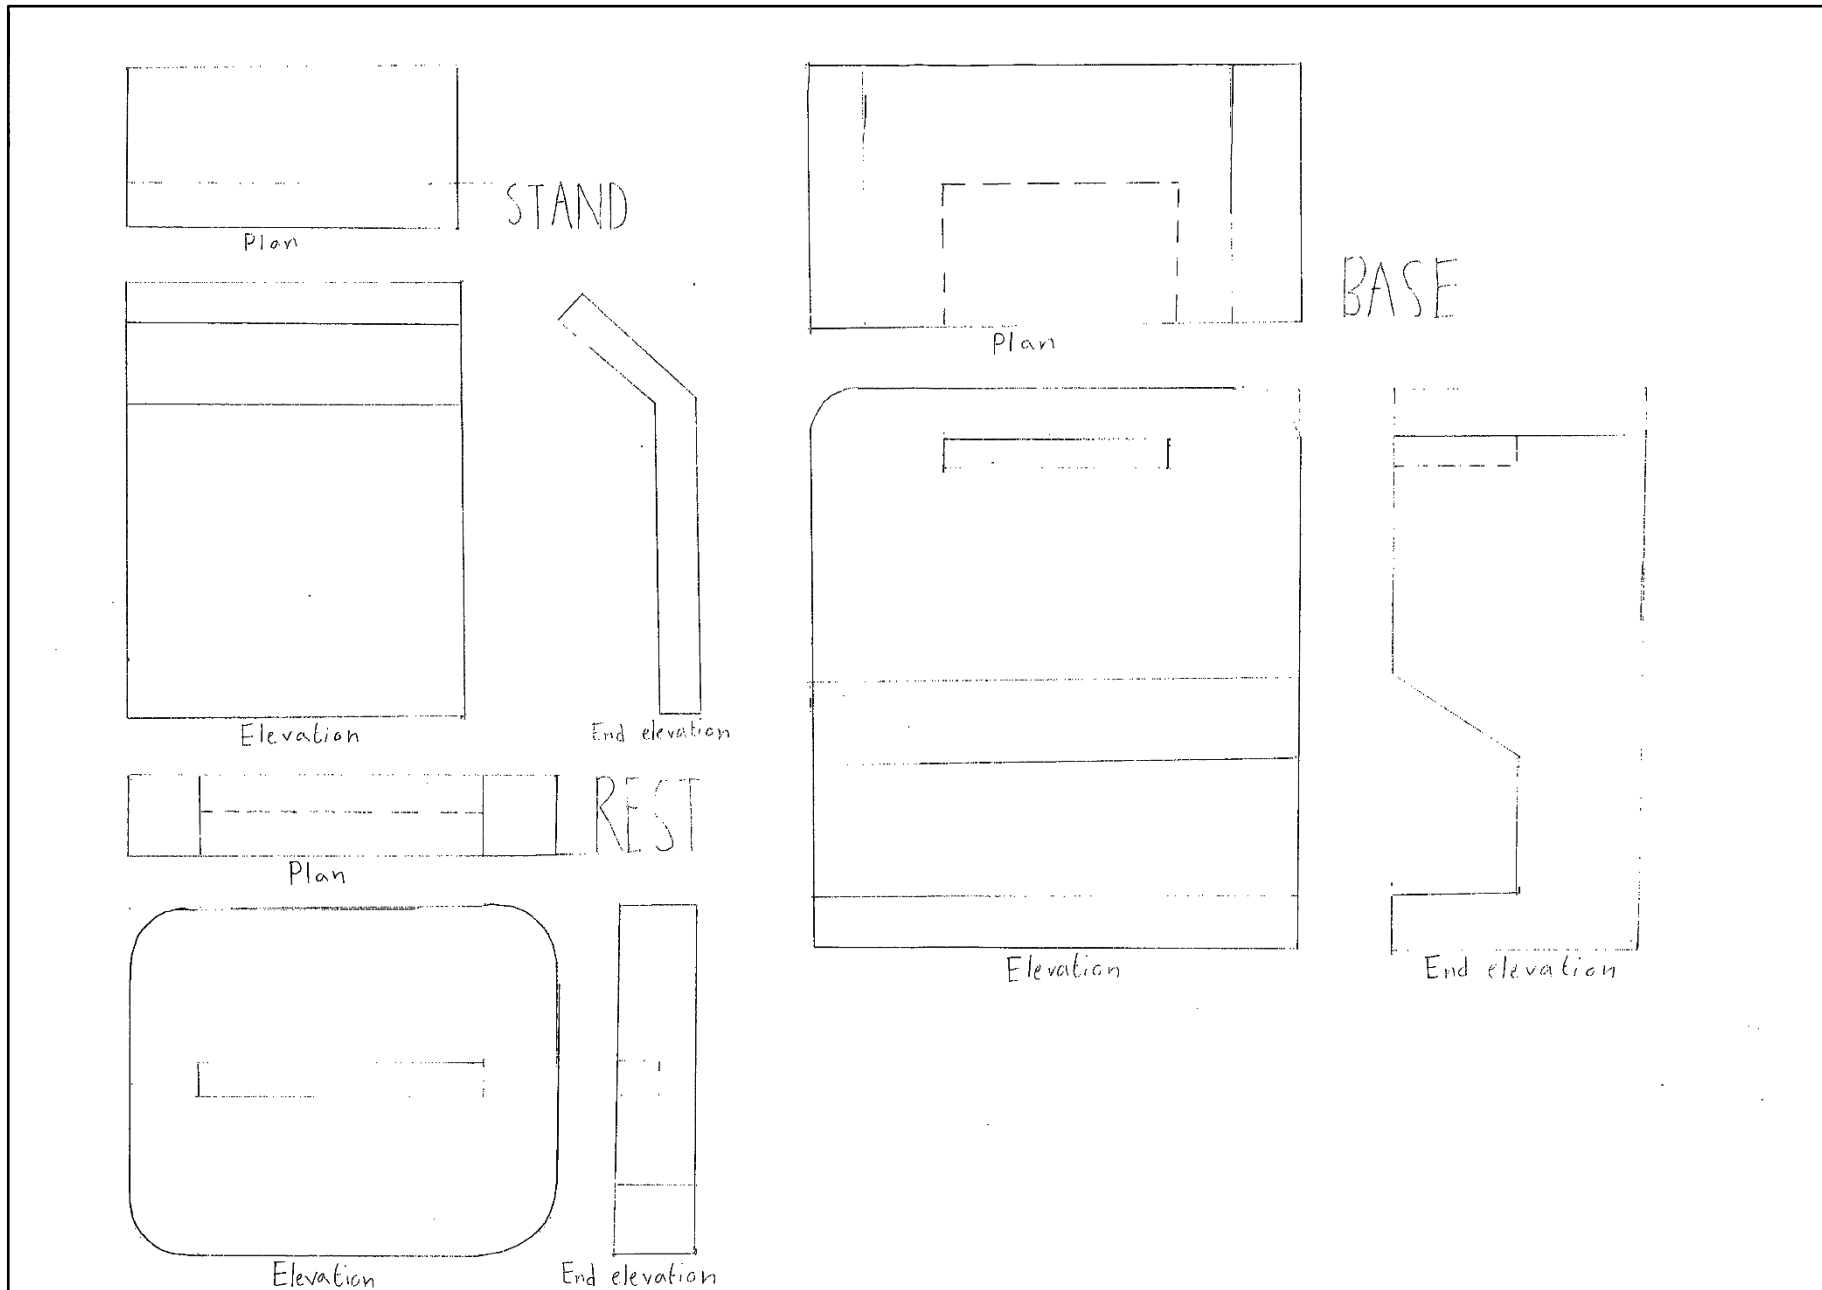

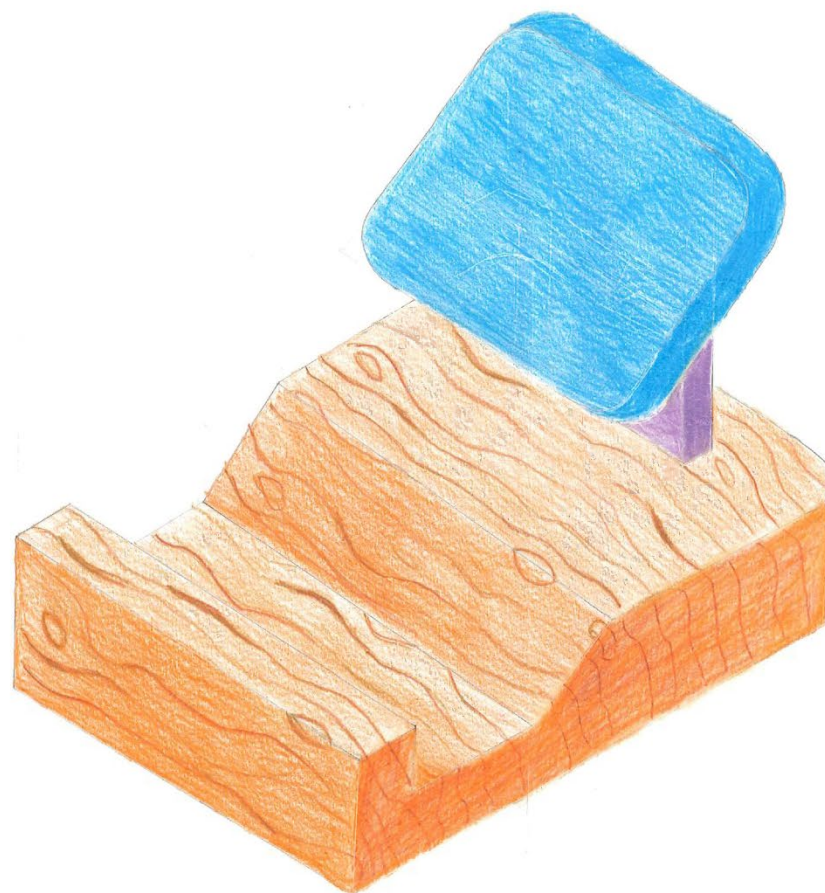

Candidate 5 evidence

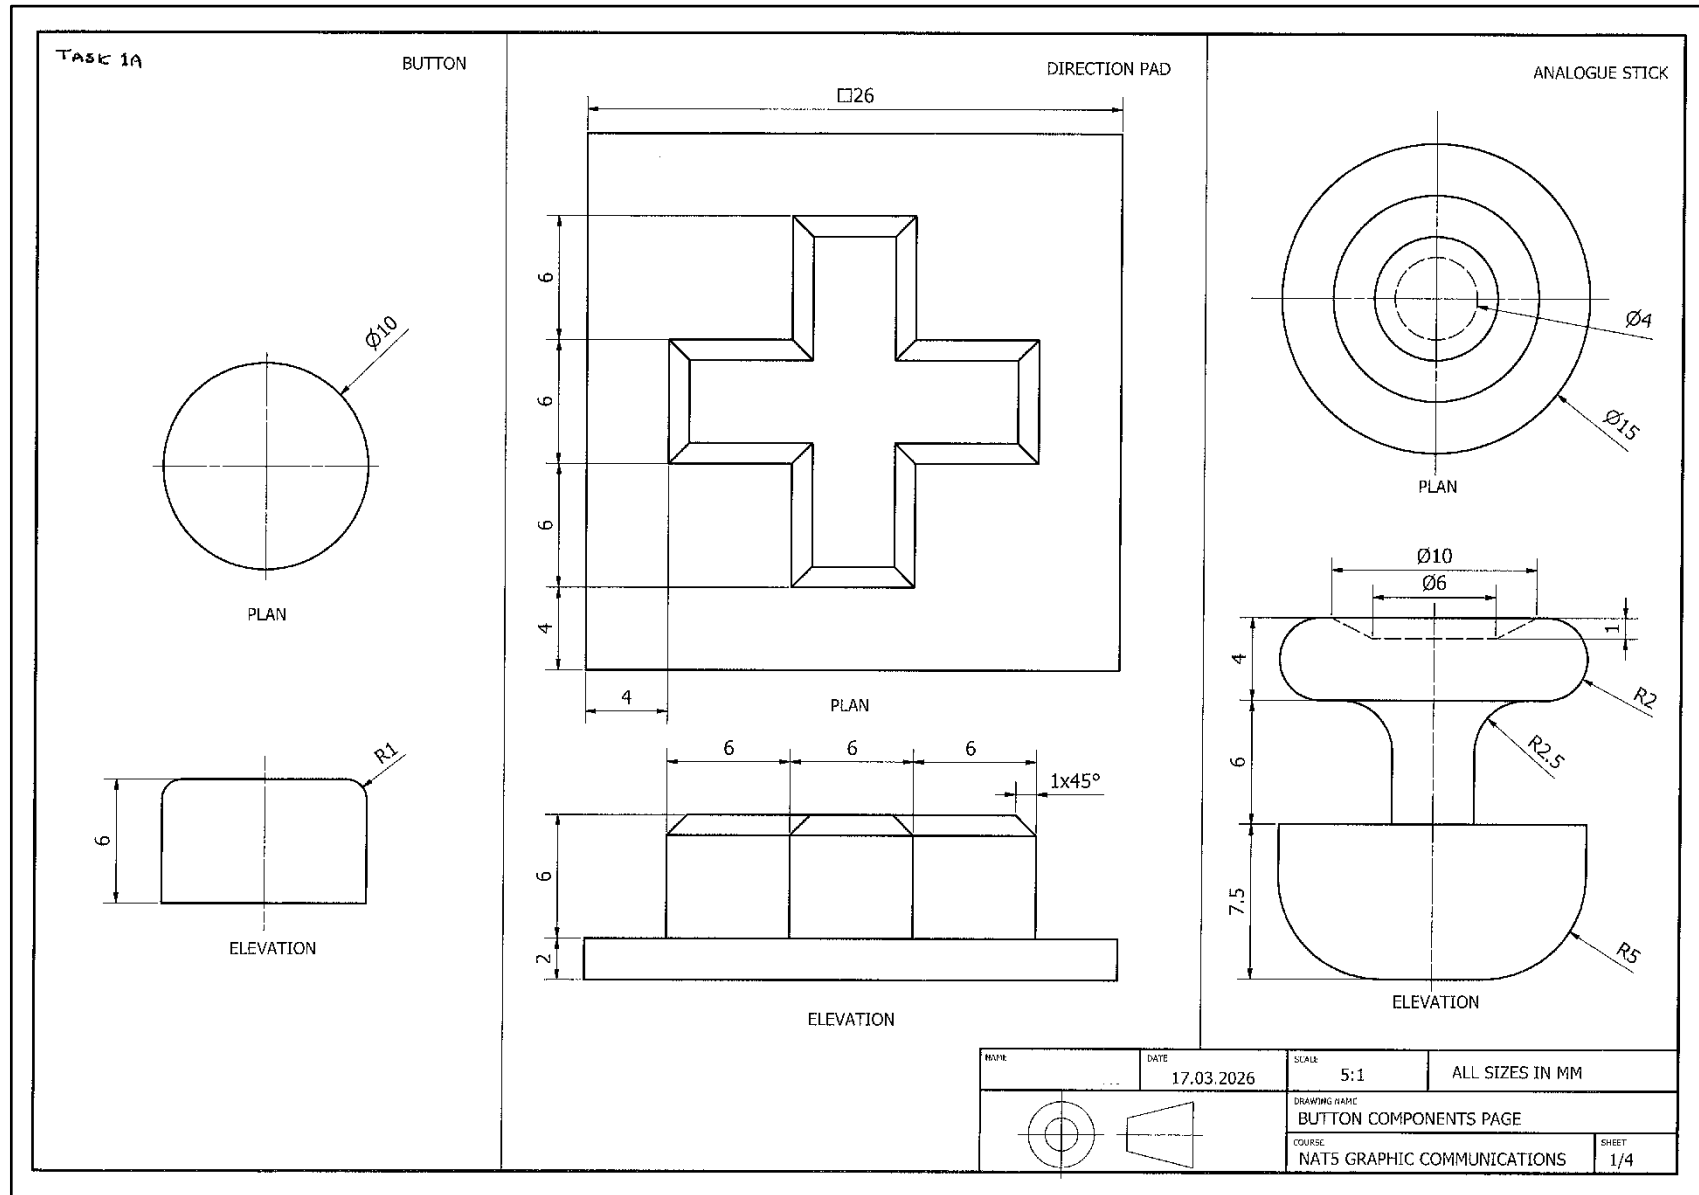

TASK 1A

SCREEN COMPONENT

160

100

PLAN

20

70

ELEVATION

60


15


5

4x45°

END ELEVATION

NAME	DATE	SCALE	ALL SIZES IN MM
	17.03.2026	1:1	
DRAWING NAME			
SCREEN COMPONENT PAGE			
COURSE			SHEET
NAT5 GRAPHIC COMMUNICATIONS			2/4

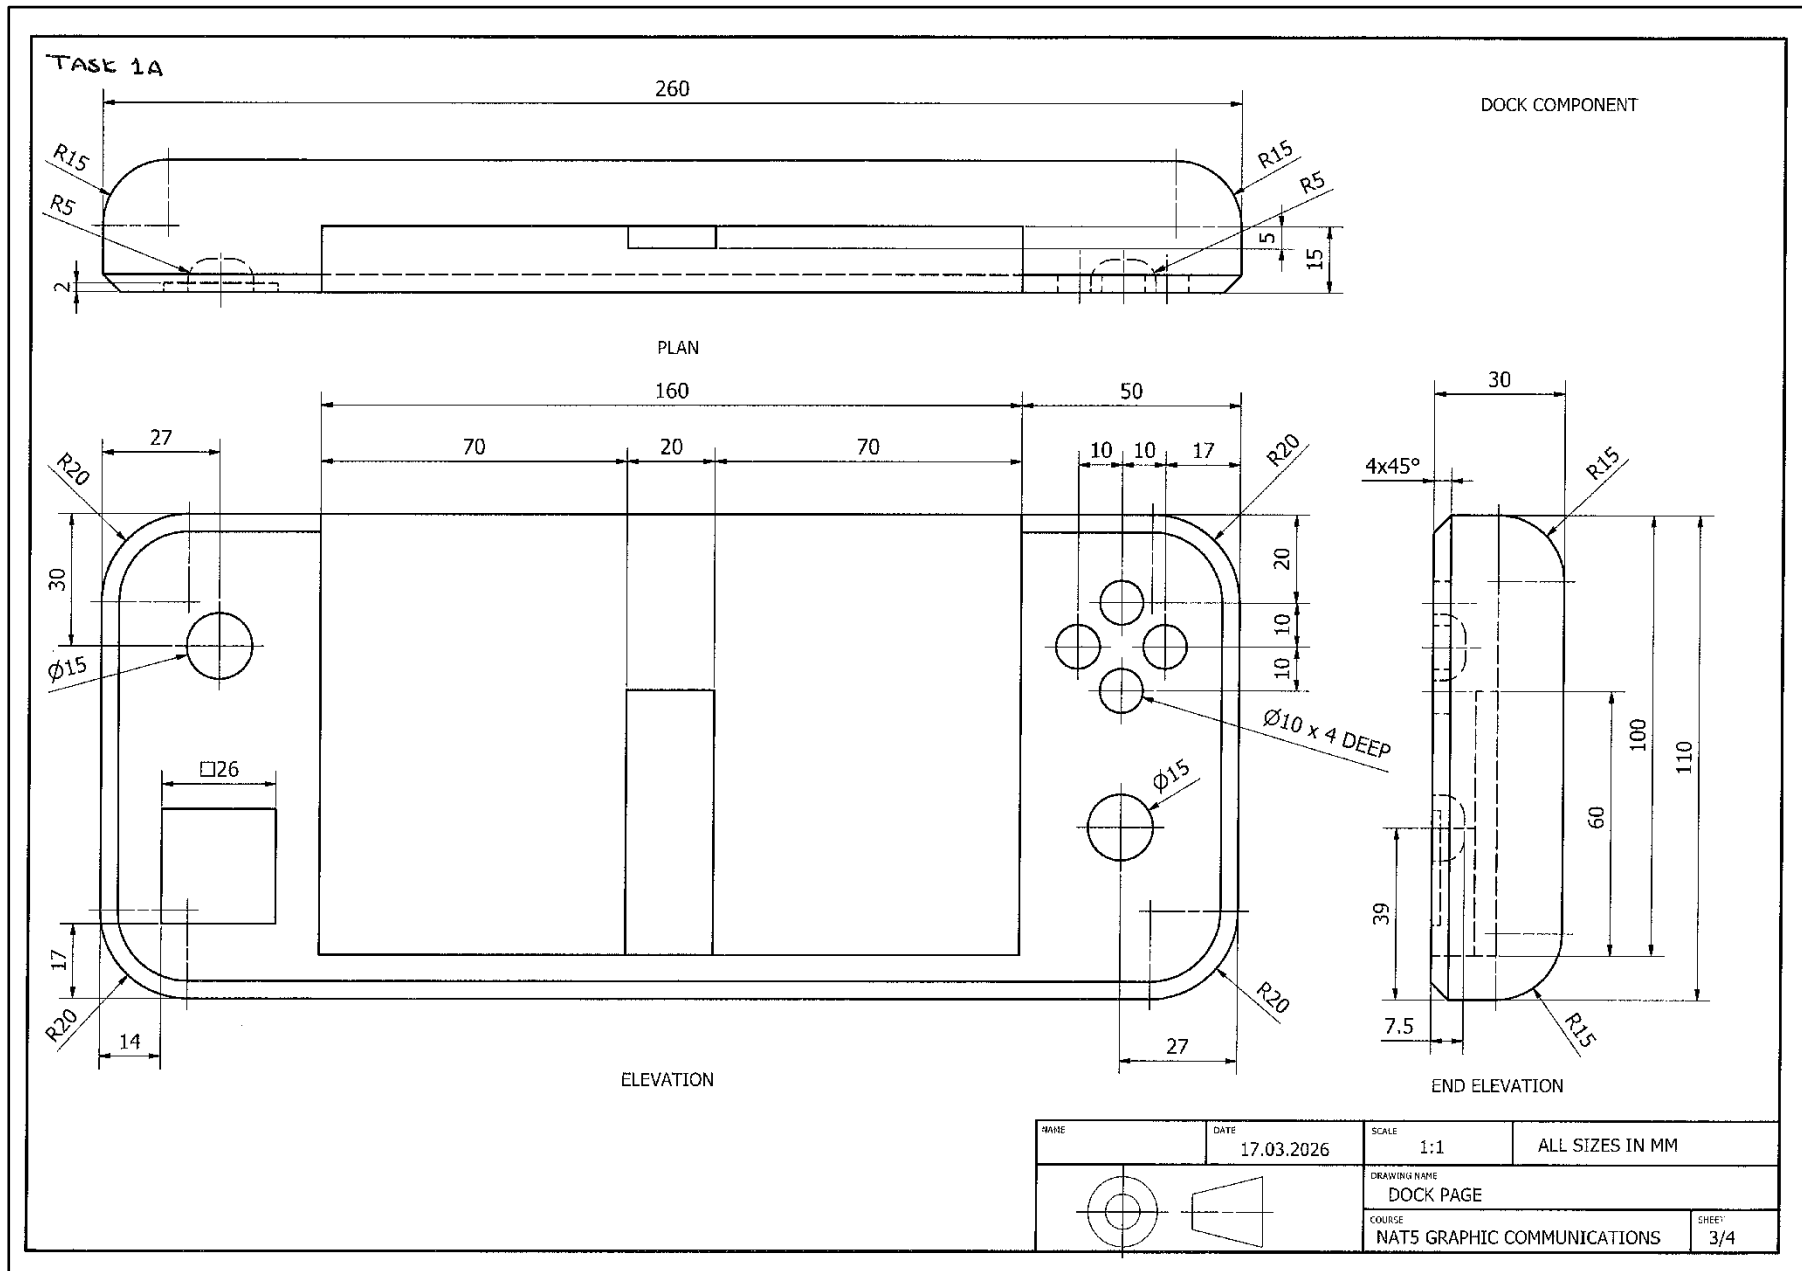


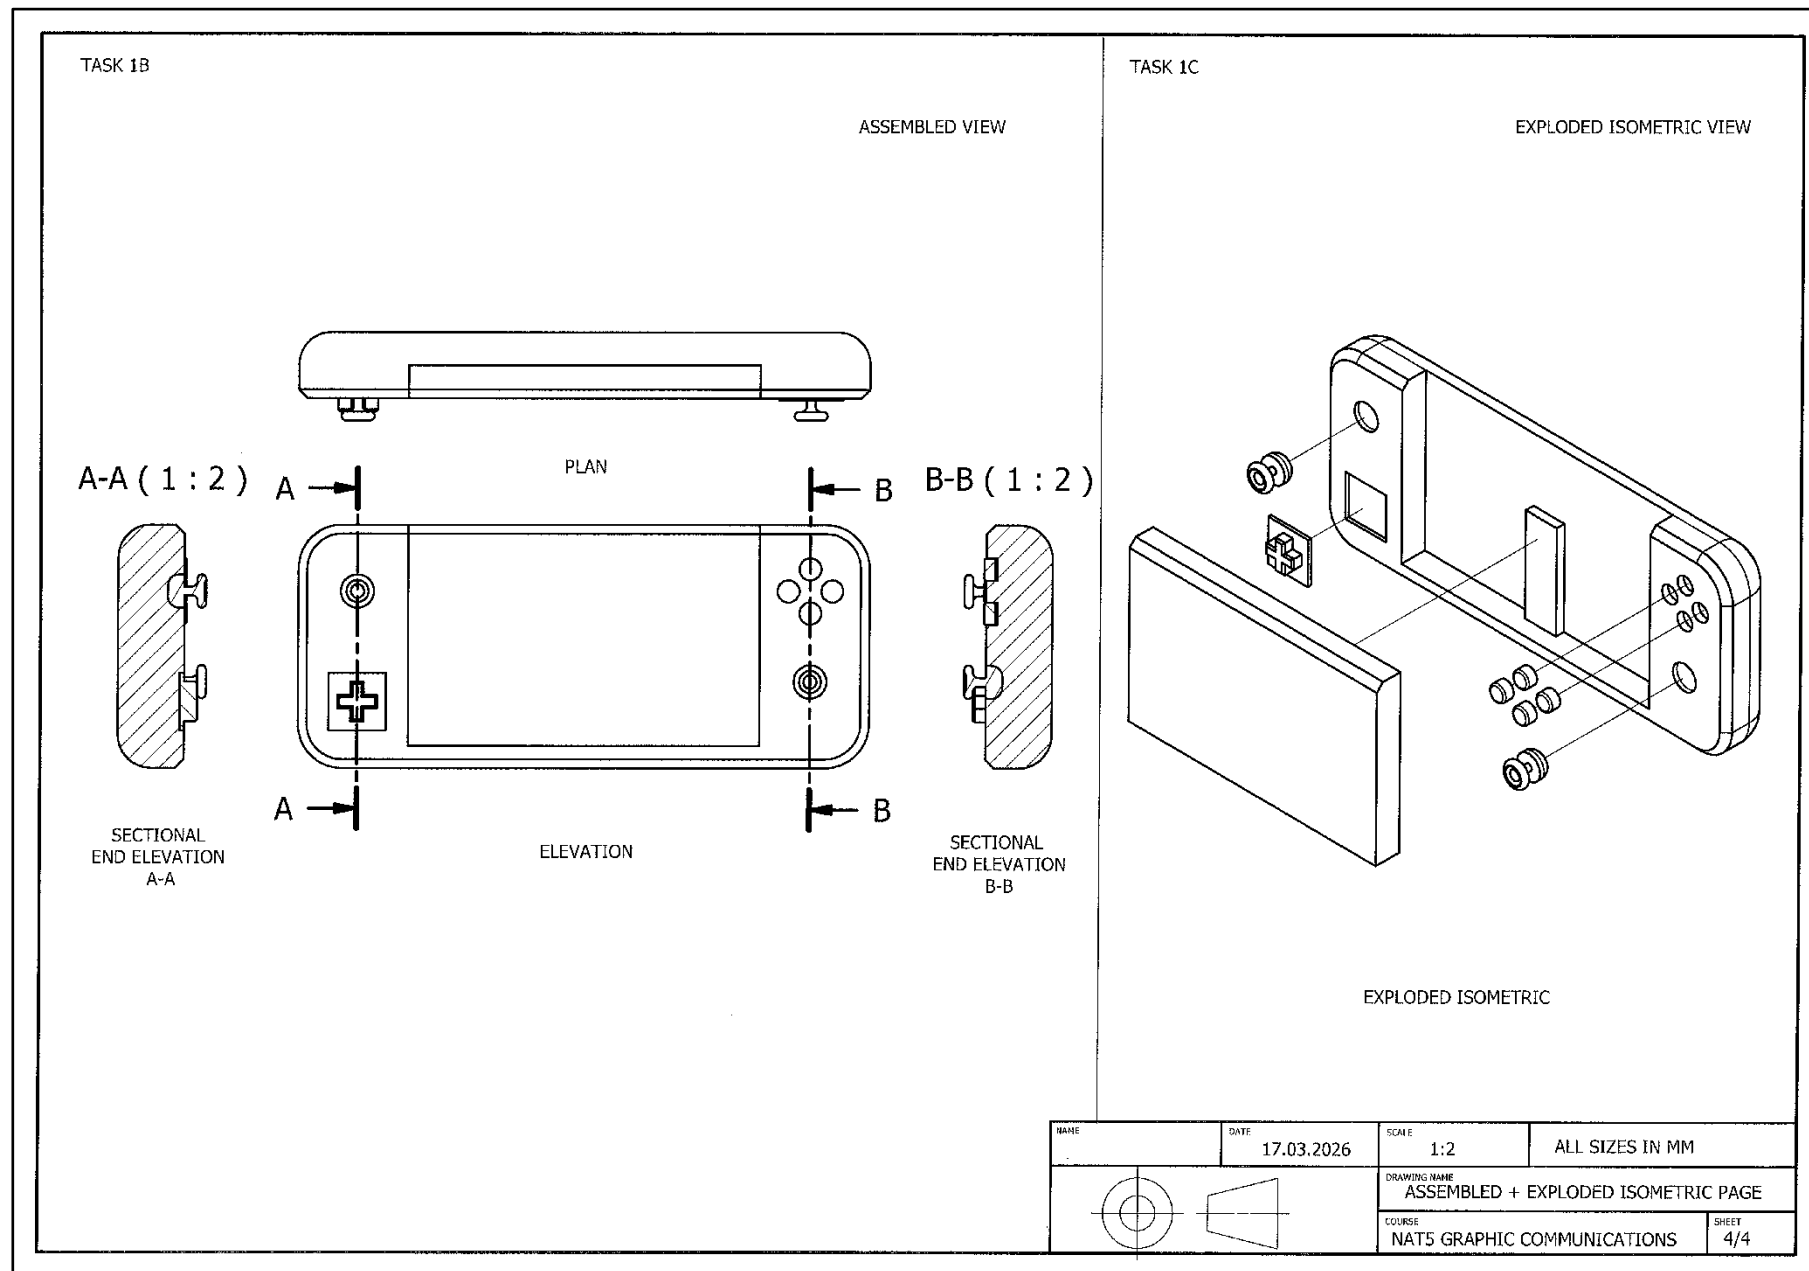

TASK 2A

Rendered Pictorial



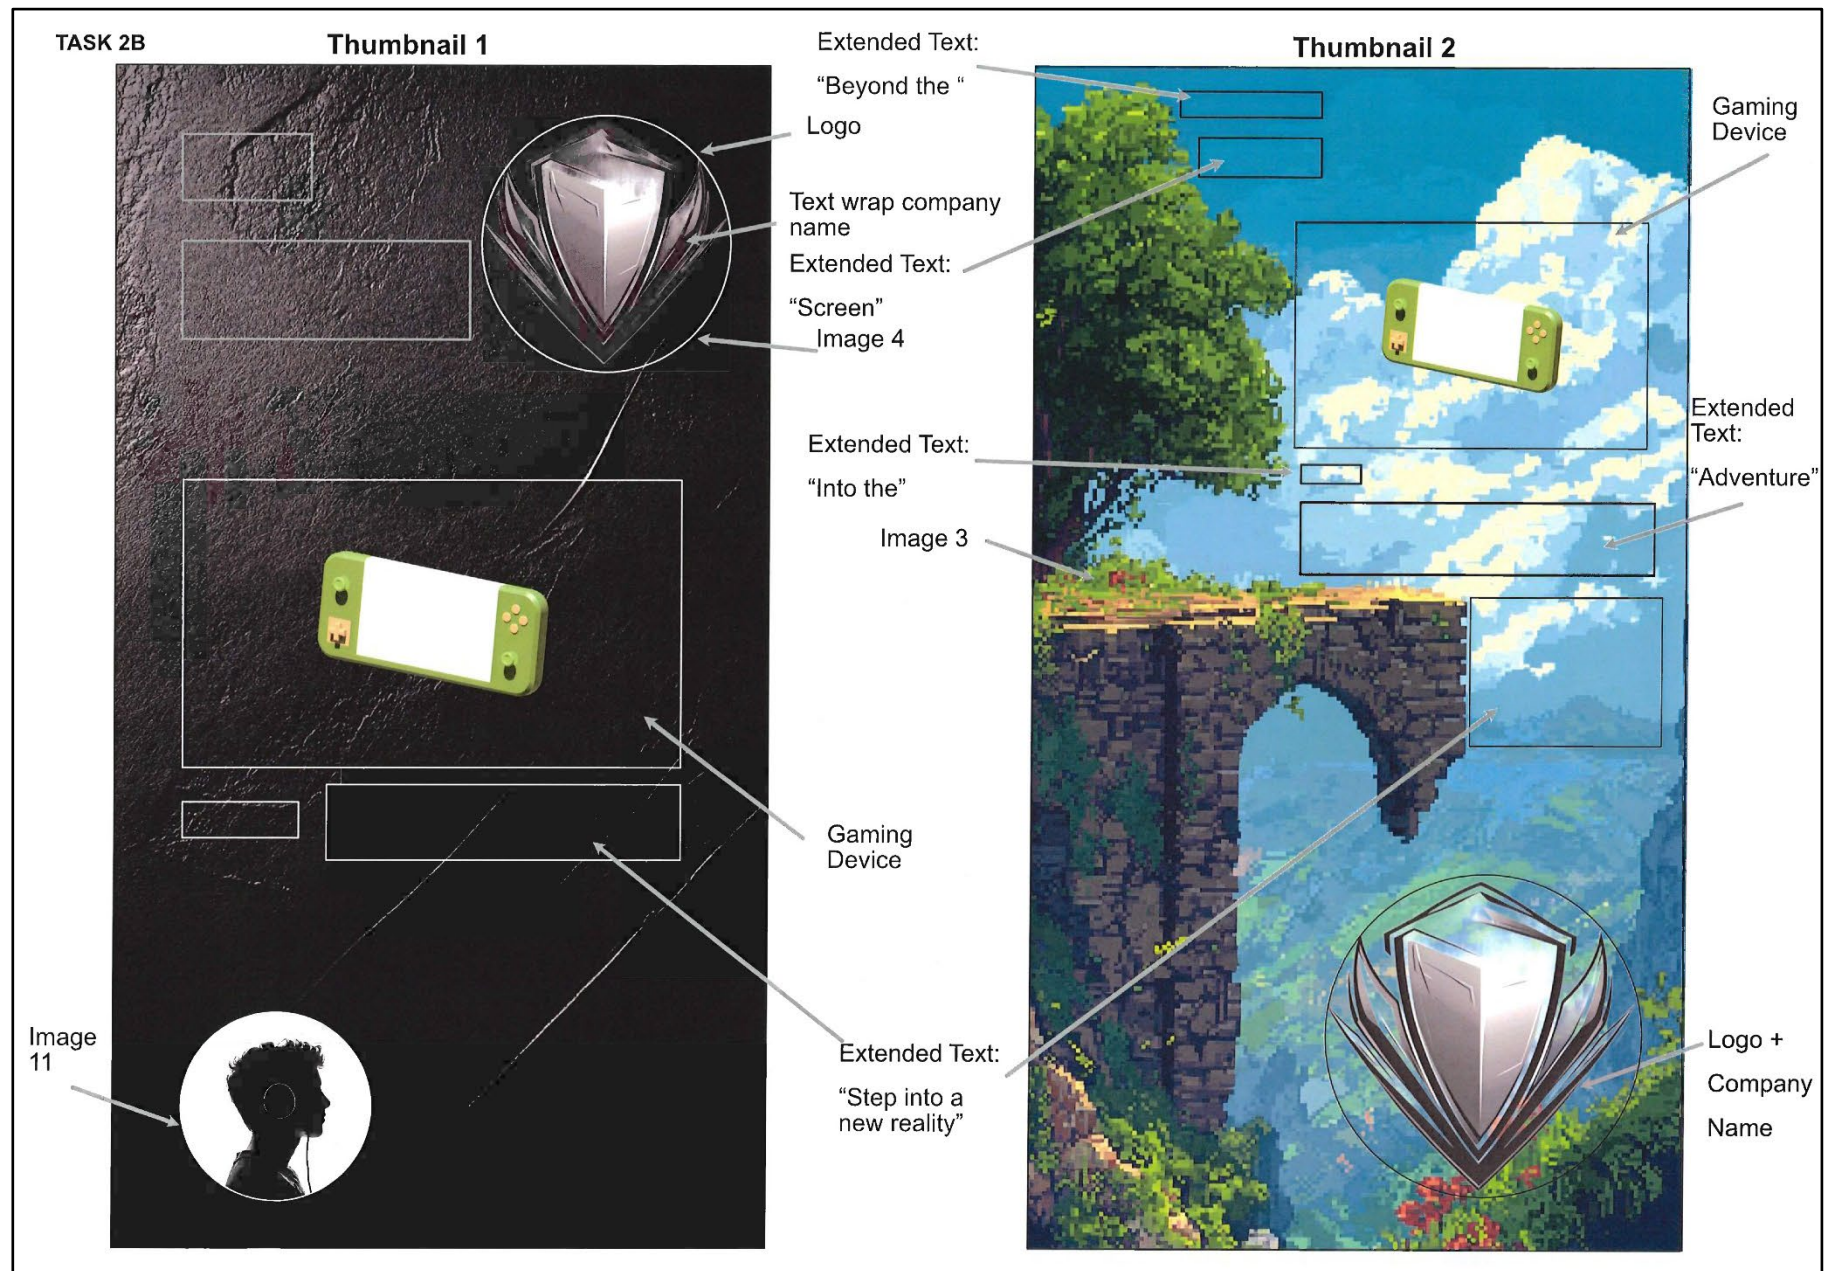

TASK 2C

Annotated Final Graphic

Extended Text:

"Beyond the screen,
into the adventure"

Depth:

Drop shadows
underneath
graphics used to
create depth

Extended Text:

"Step into a new
reality"

Contrast:

The orange colour on
"adventure", "into the", and
the company logo contrast
with the blue background,
since orange and blue are
opposite each other on the
colour wheel

Dominance:

I used dominance on the
PocketVerse logo by
making it the largest
graphic, therefore making
it the most eye catching.


Flow Text along a Path:

I used flow text along a
path on the company
name to flow it around the
company logo




TASK 3A


BASE

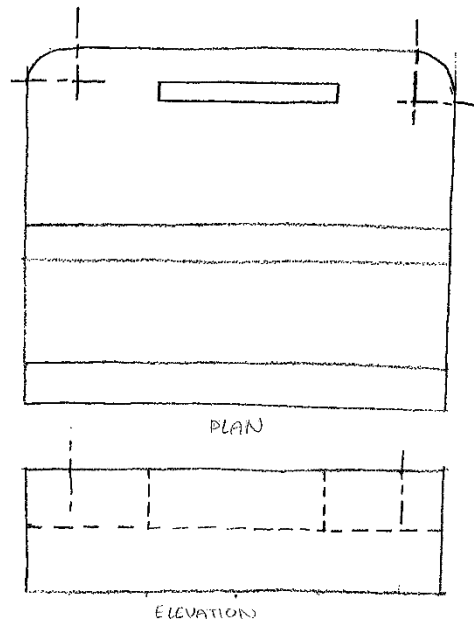

REST

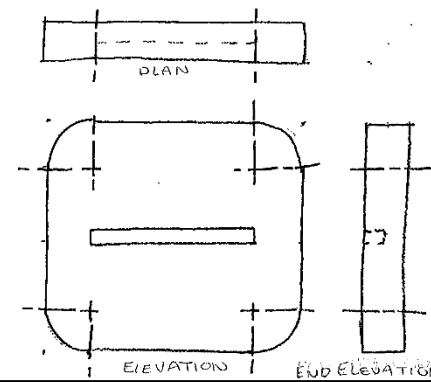


STAND

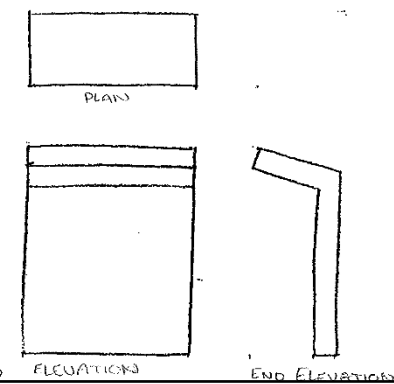


TASK 3B



RENDERED

PICTORIAL

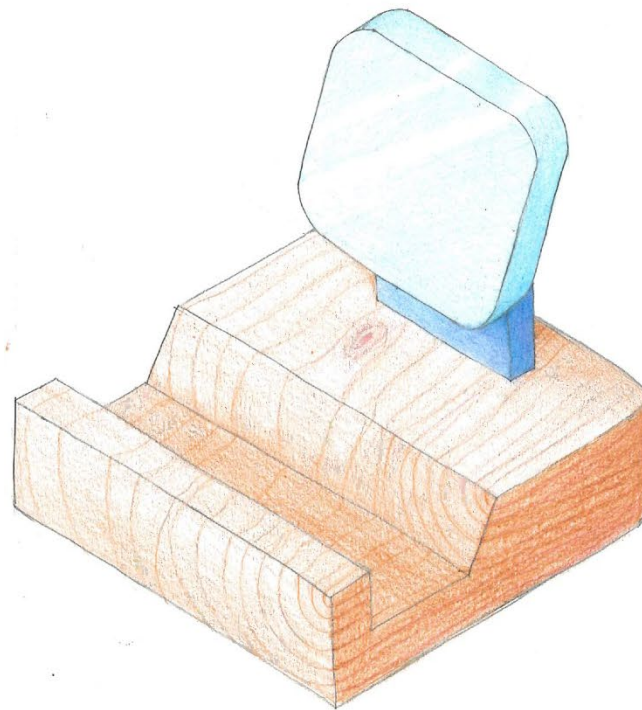


Candidate 6 evidence

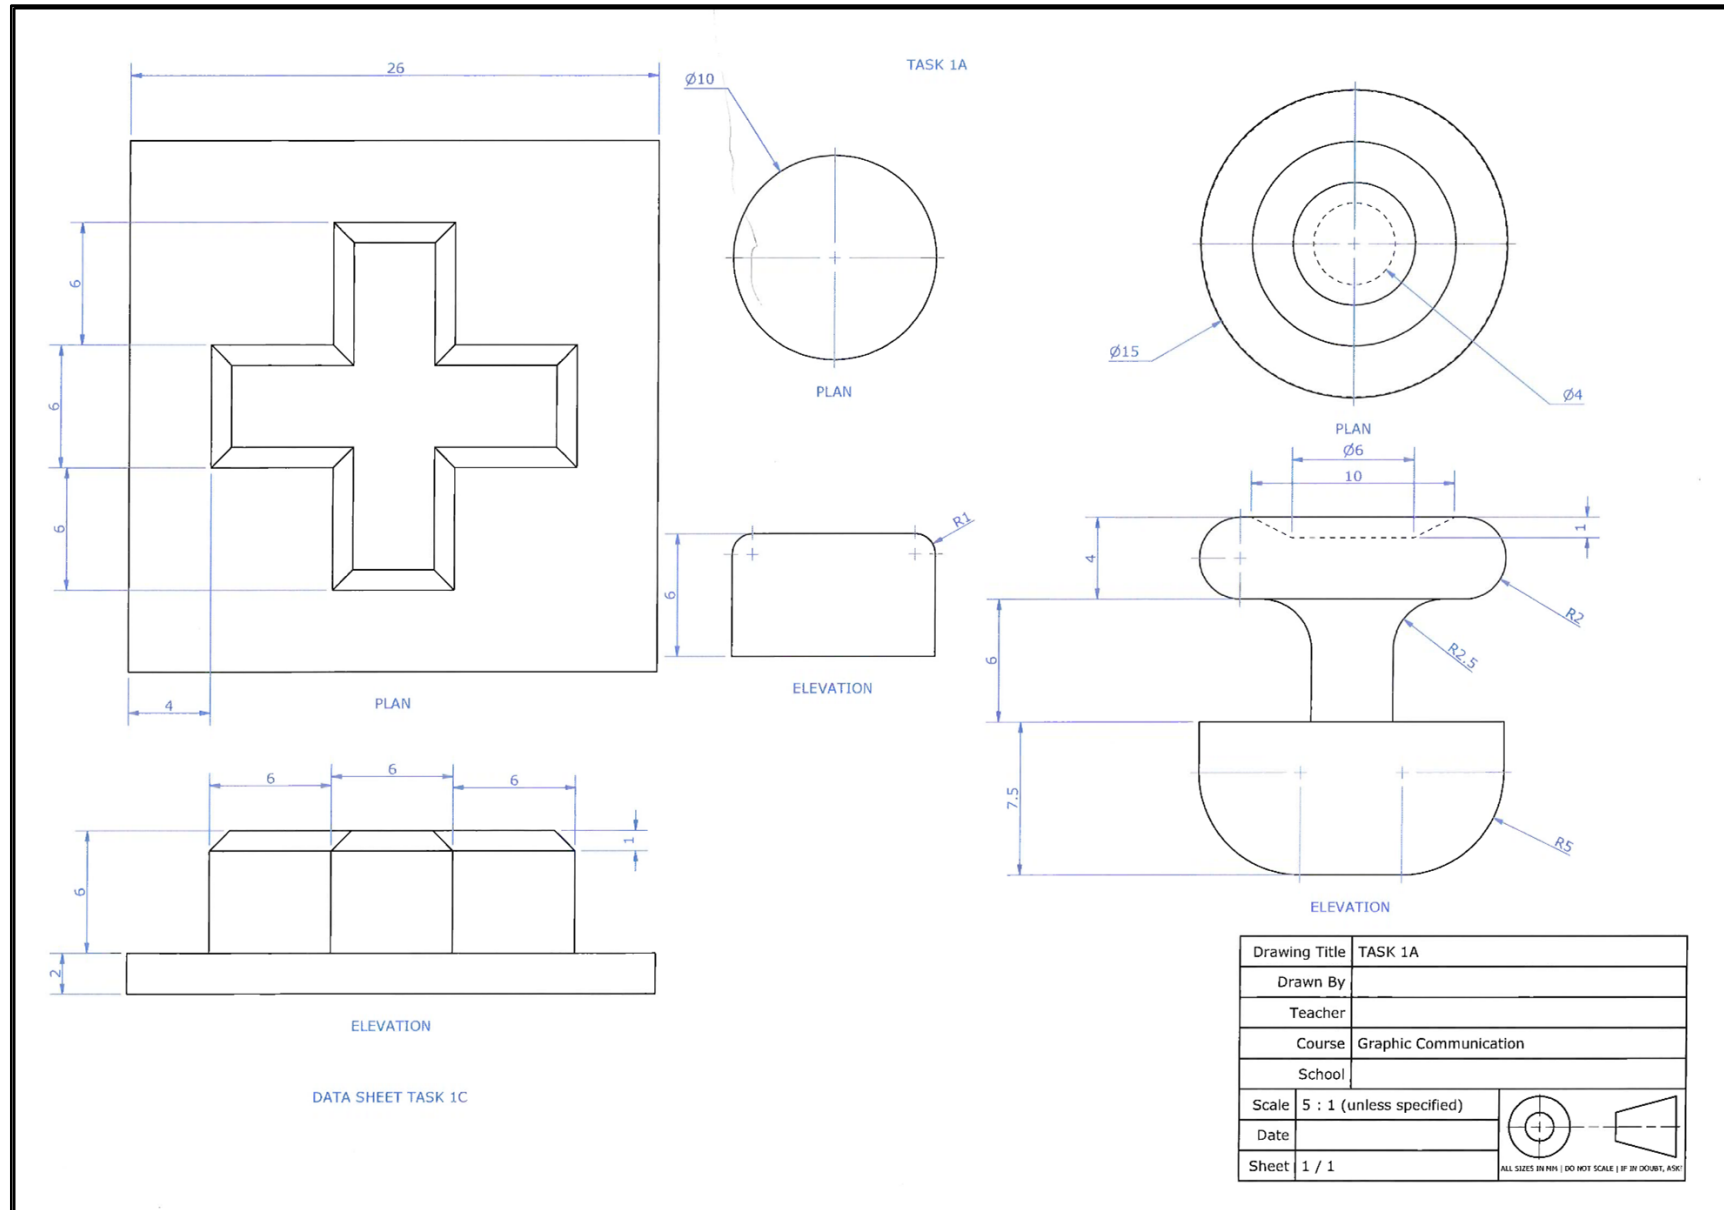


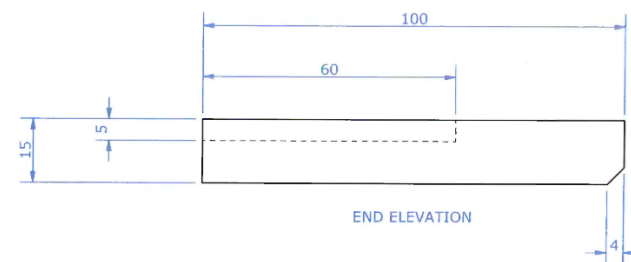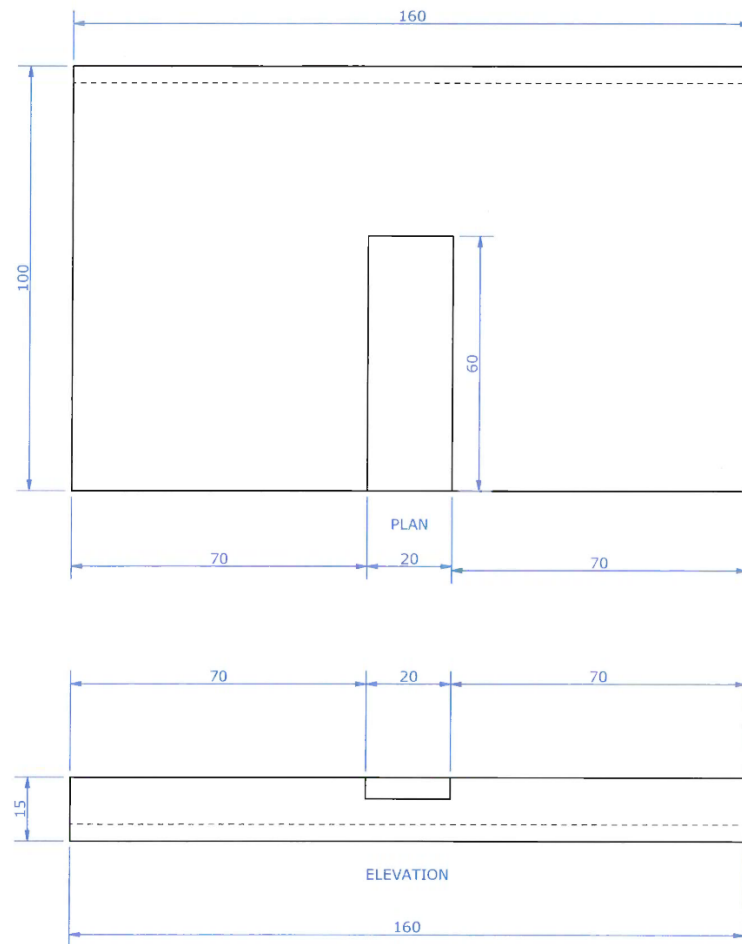


Drawing Title	Go to i-Properties to fill		
Drawn By			
Teacher			
Course	Graphic Communication		
School			
Scale	1 : 1 (unless specified)		
Date			
Sheet	1 / 1		

 

ALL SIZES IN MM | DO NOT SCALE | IF IN DOUBT, ASK!

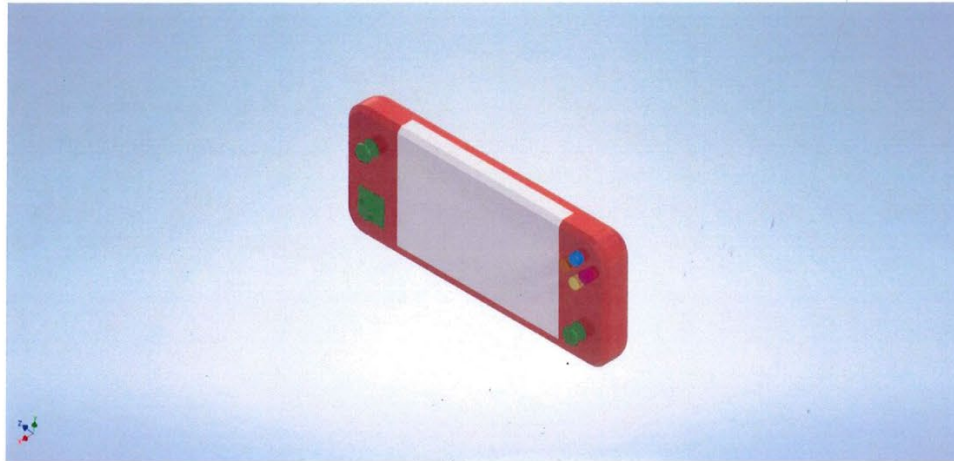


TASK 2A

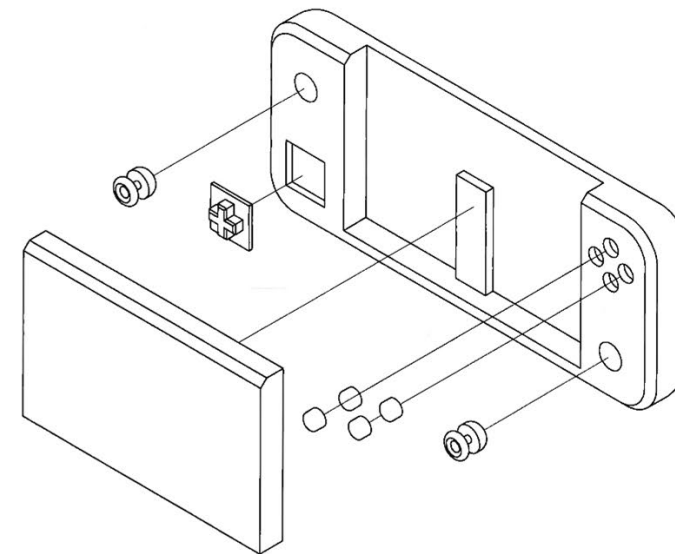


EXPLODED ISOMETRIC

TASK 1C

 

PLAN

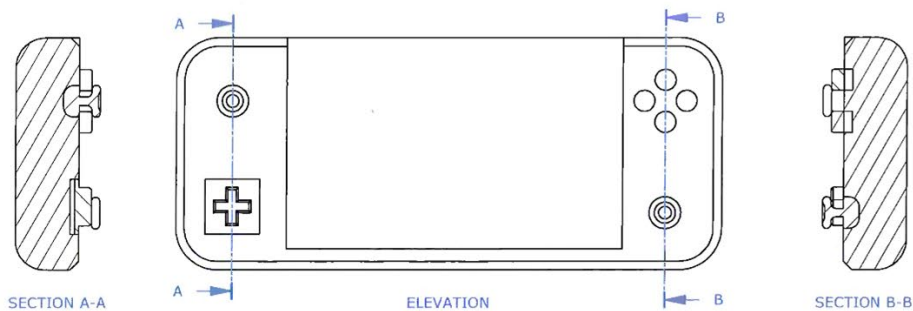

SECTION A-A


ELEVATION


SECTION B-B

TASK 1B

TASK 2A

Drawing Title	Go to i-Properties to fill		
Drawn By			
Teacher			
Course	Graphic Communication		
School			
Scale	1 / 2 (unless specified)		ALL SIZES IN MM (DO NOT SCALE) IF IN DOUBT, ASK!
Date			
Sheet	1 / 1		

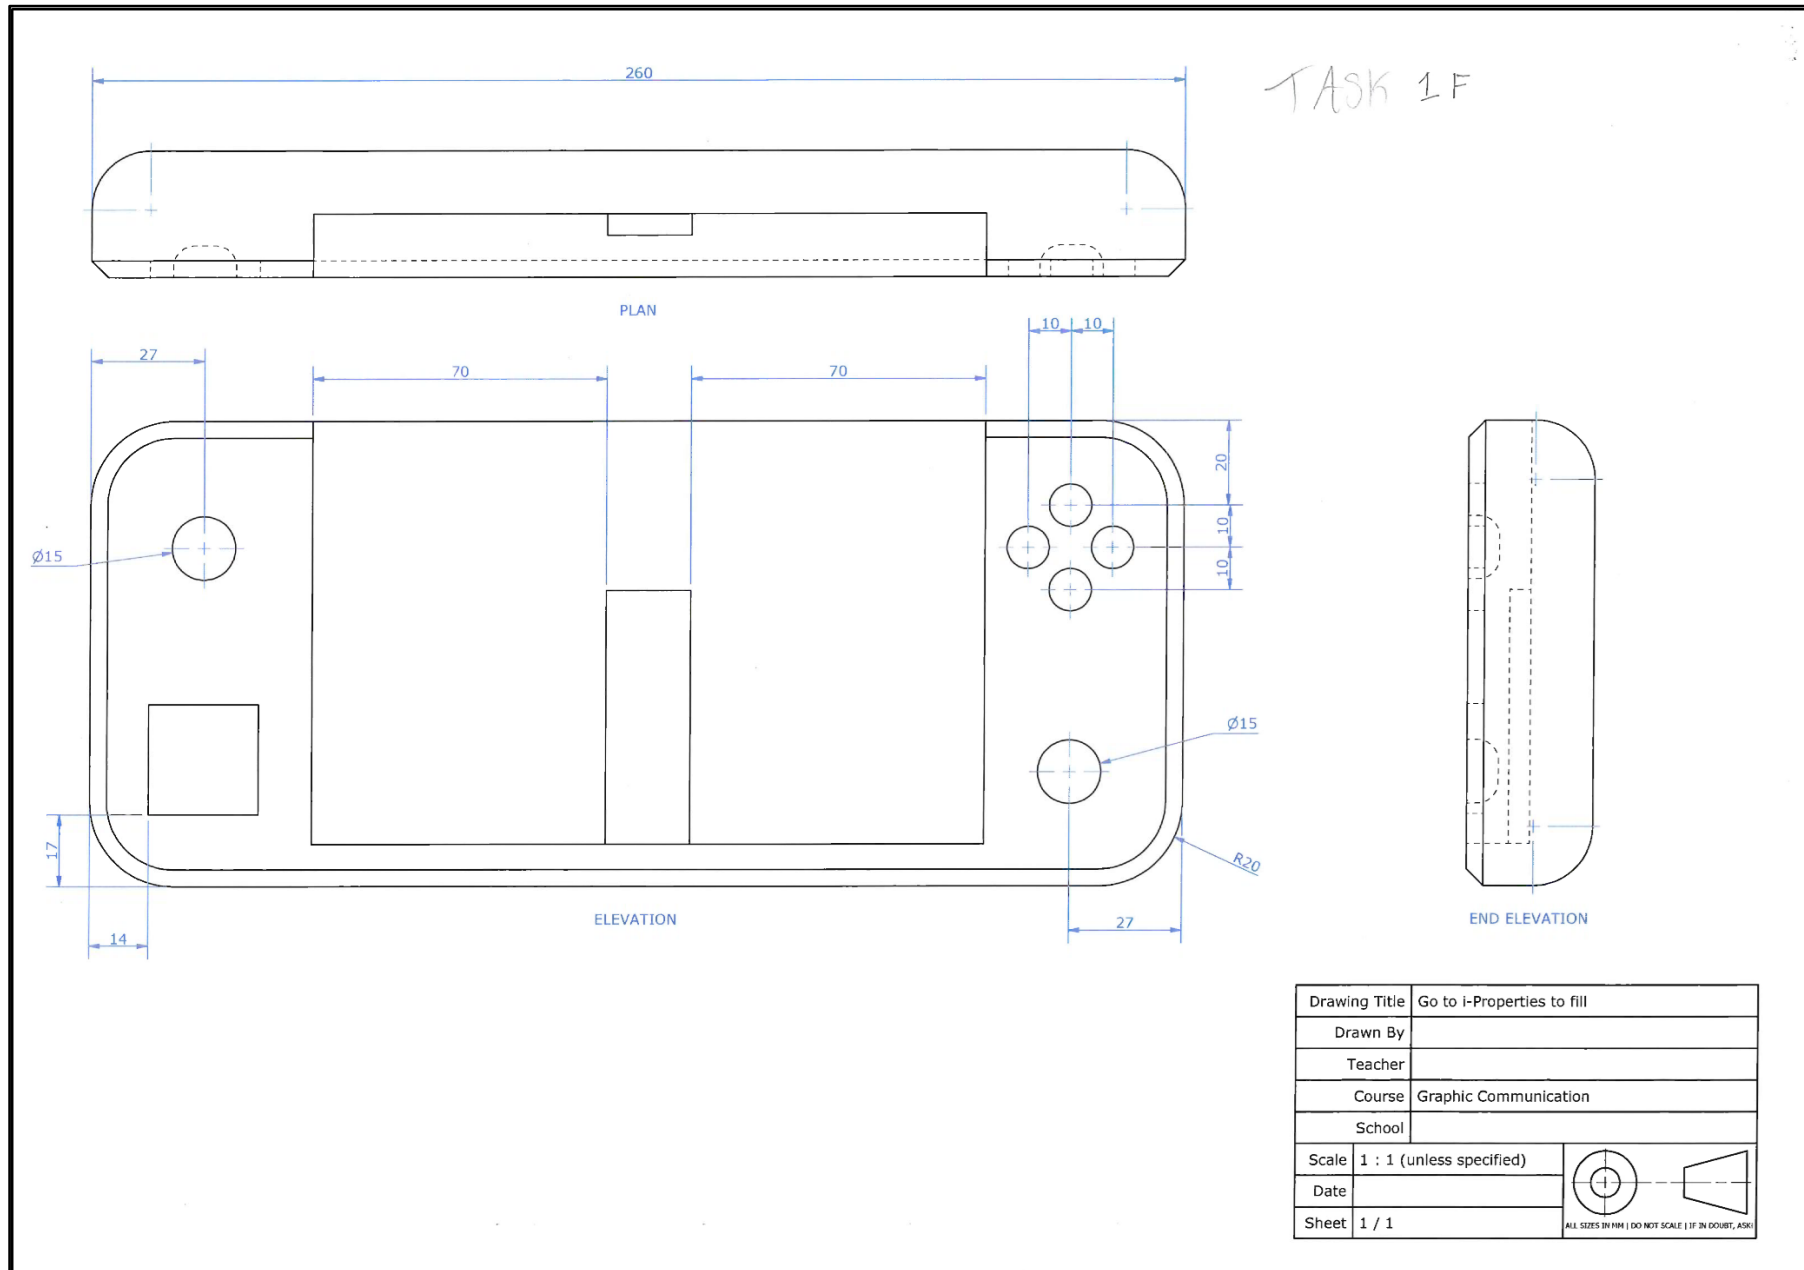

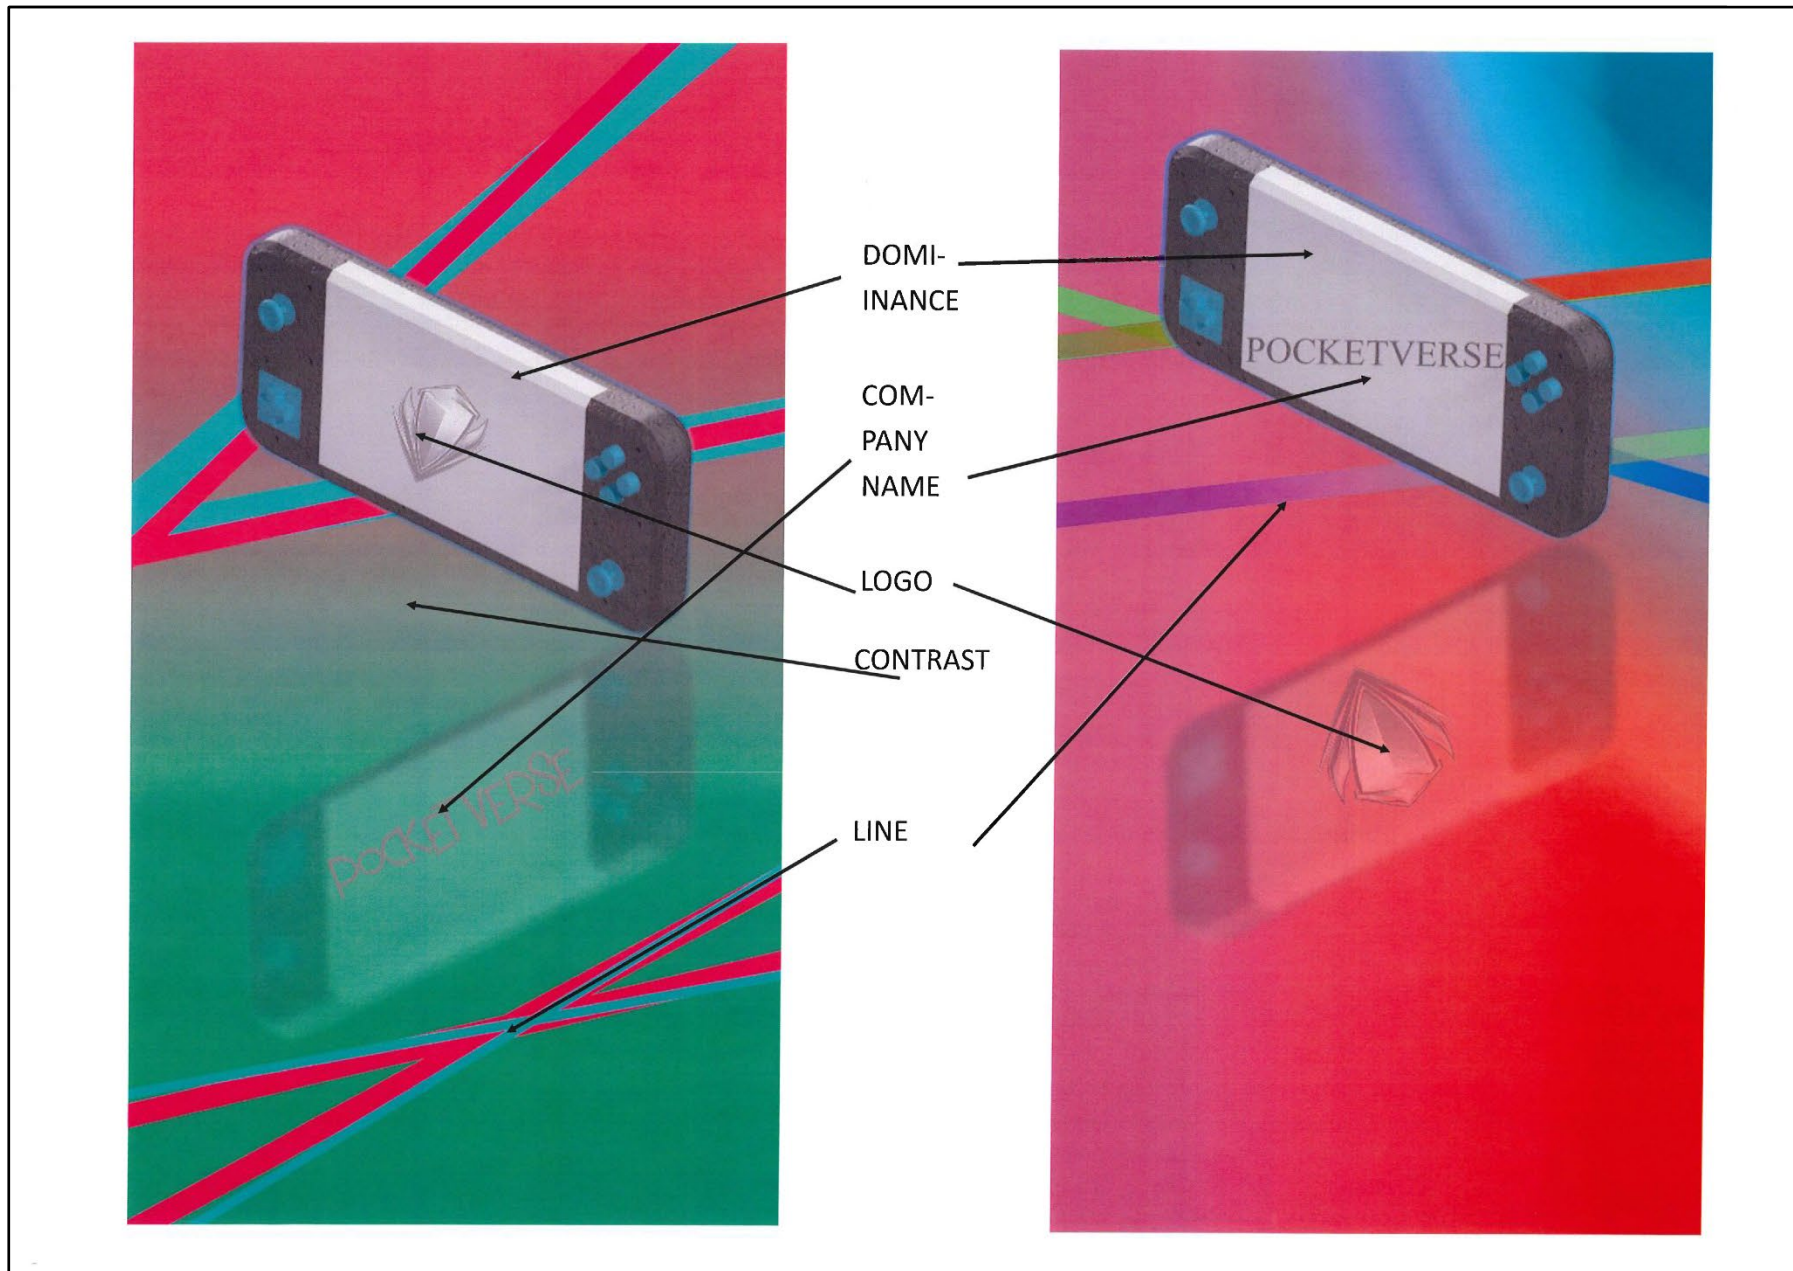


USE OF
COLOUR


COMPANY
LOGO

COMPANY
SLOGAN

LINE


DOMINANCE

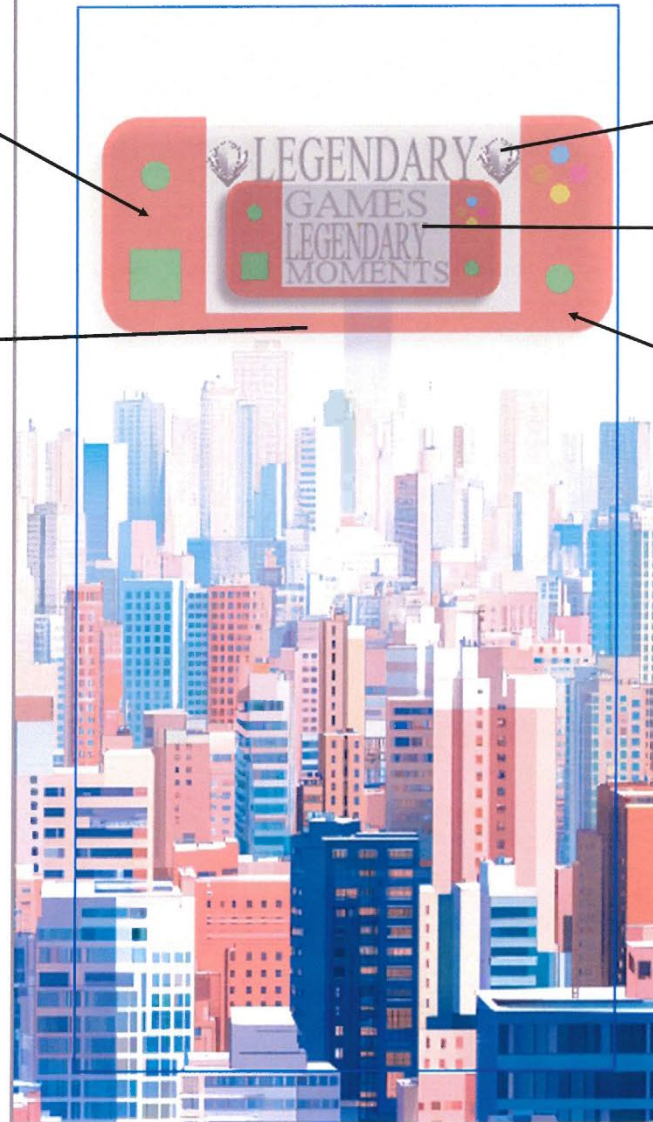

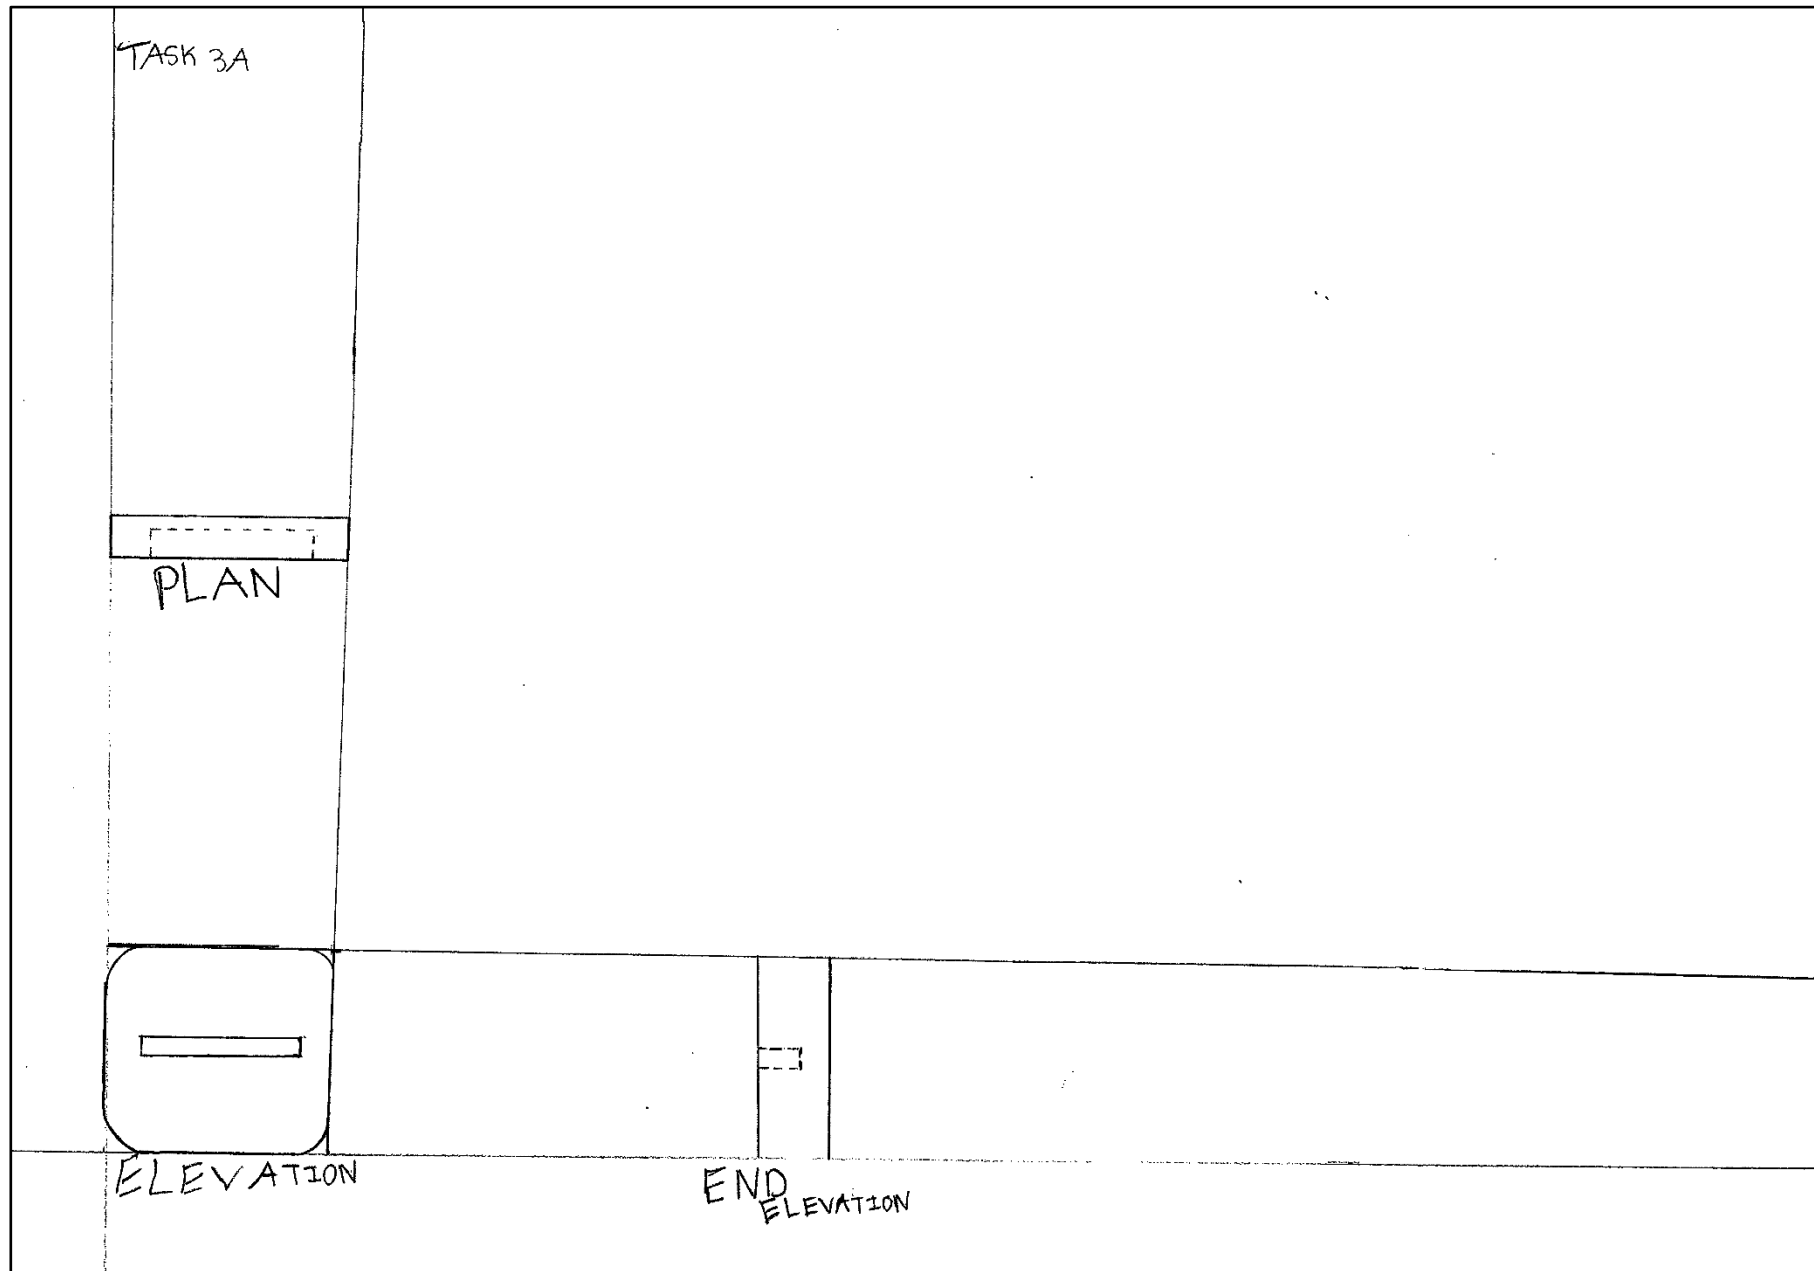



TASK 3B		
PLAN		
ELEVATION		
	END ELEVATION	

TASK 3A

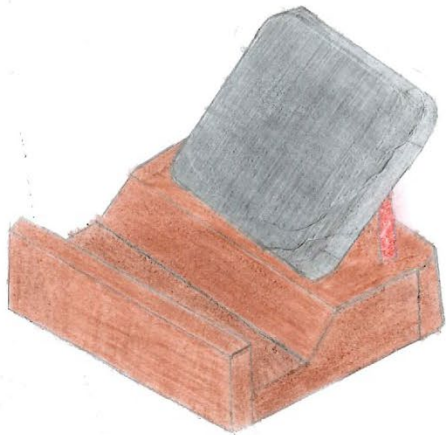



[illegible]

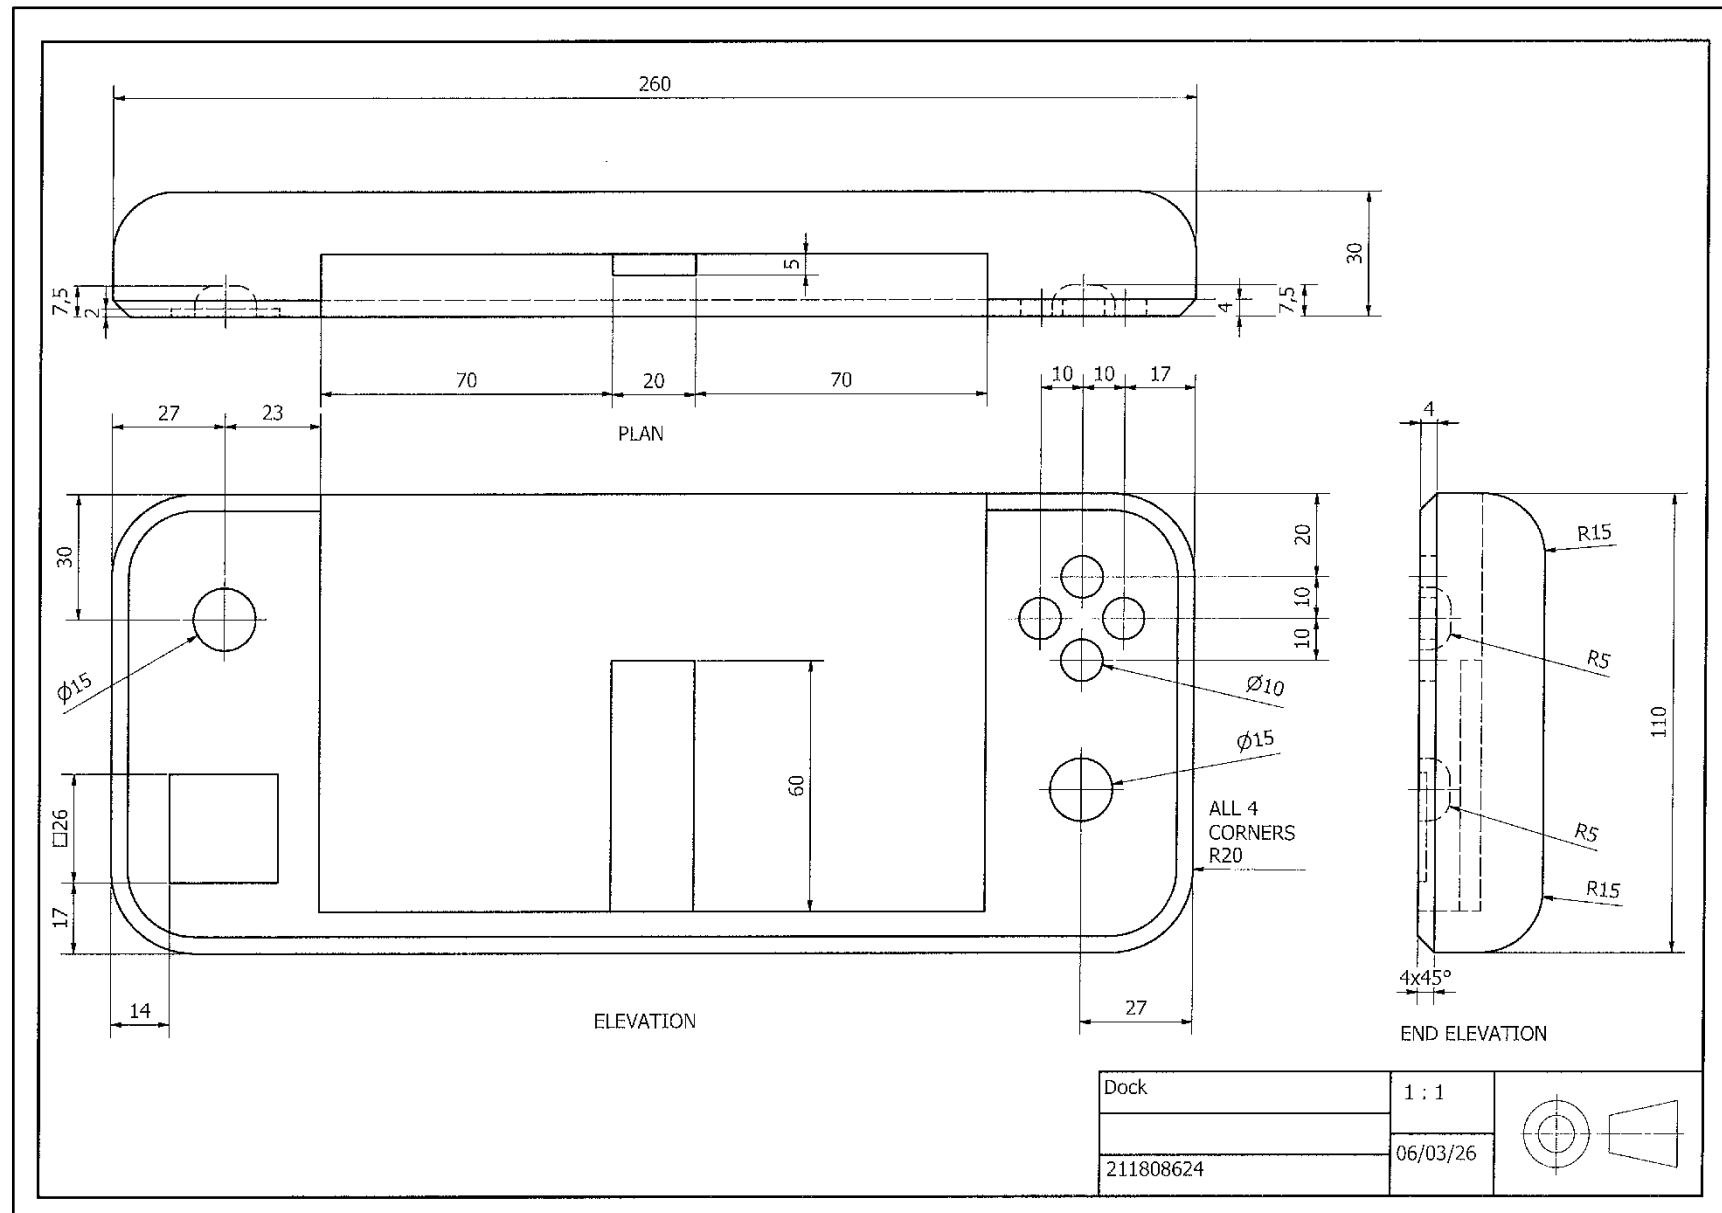


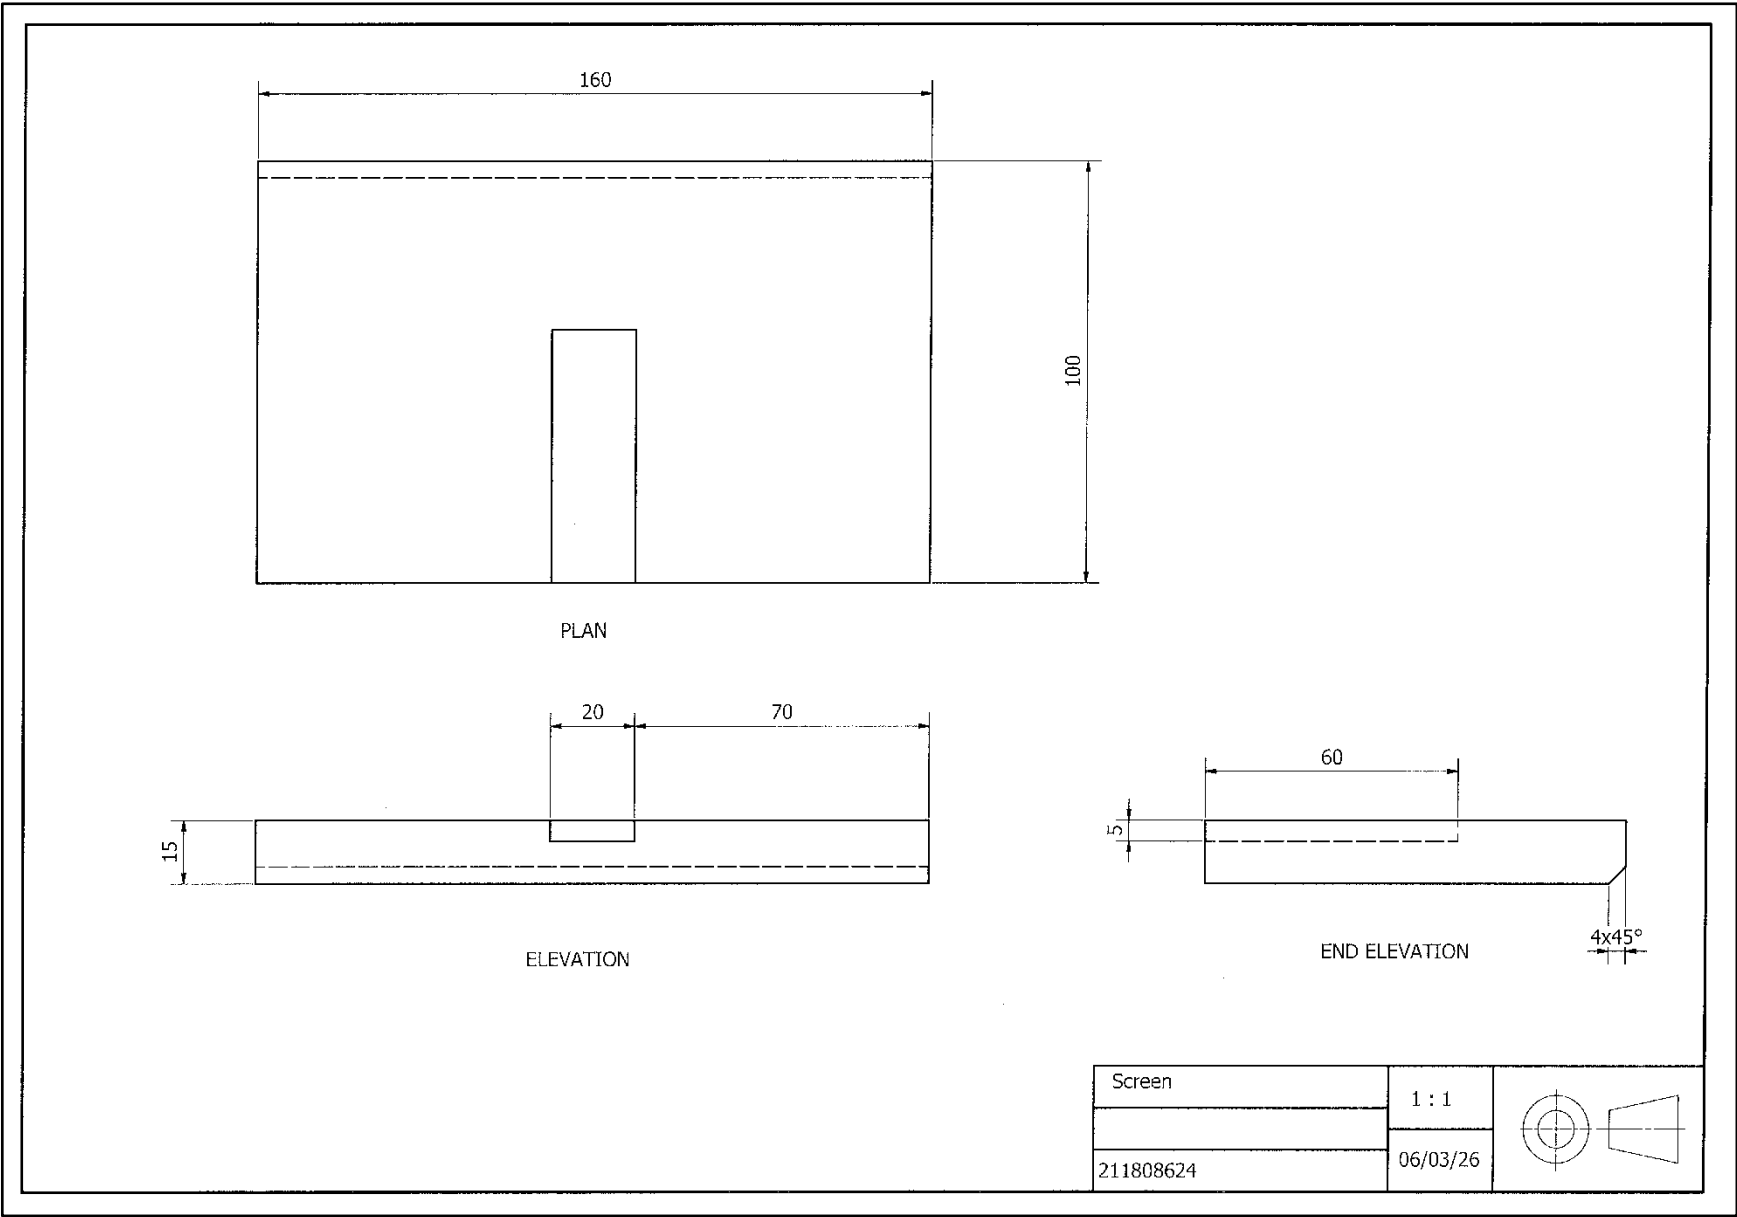





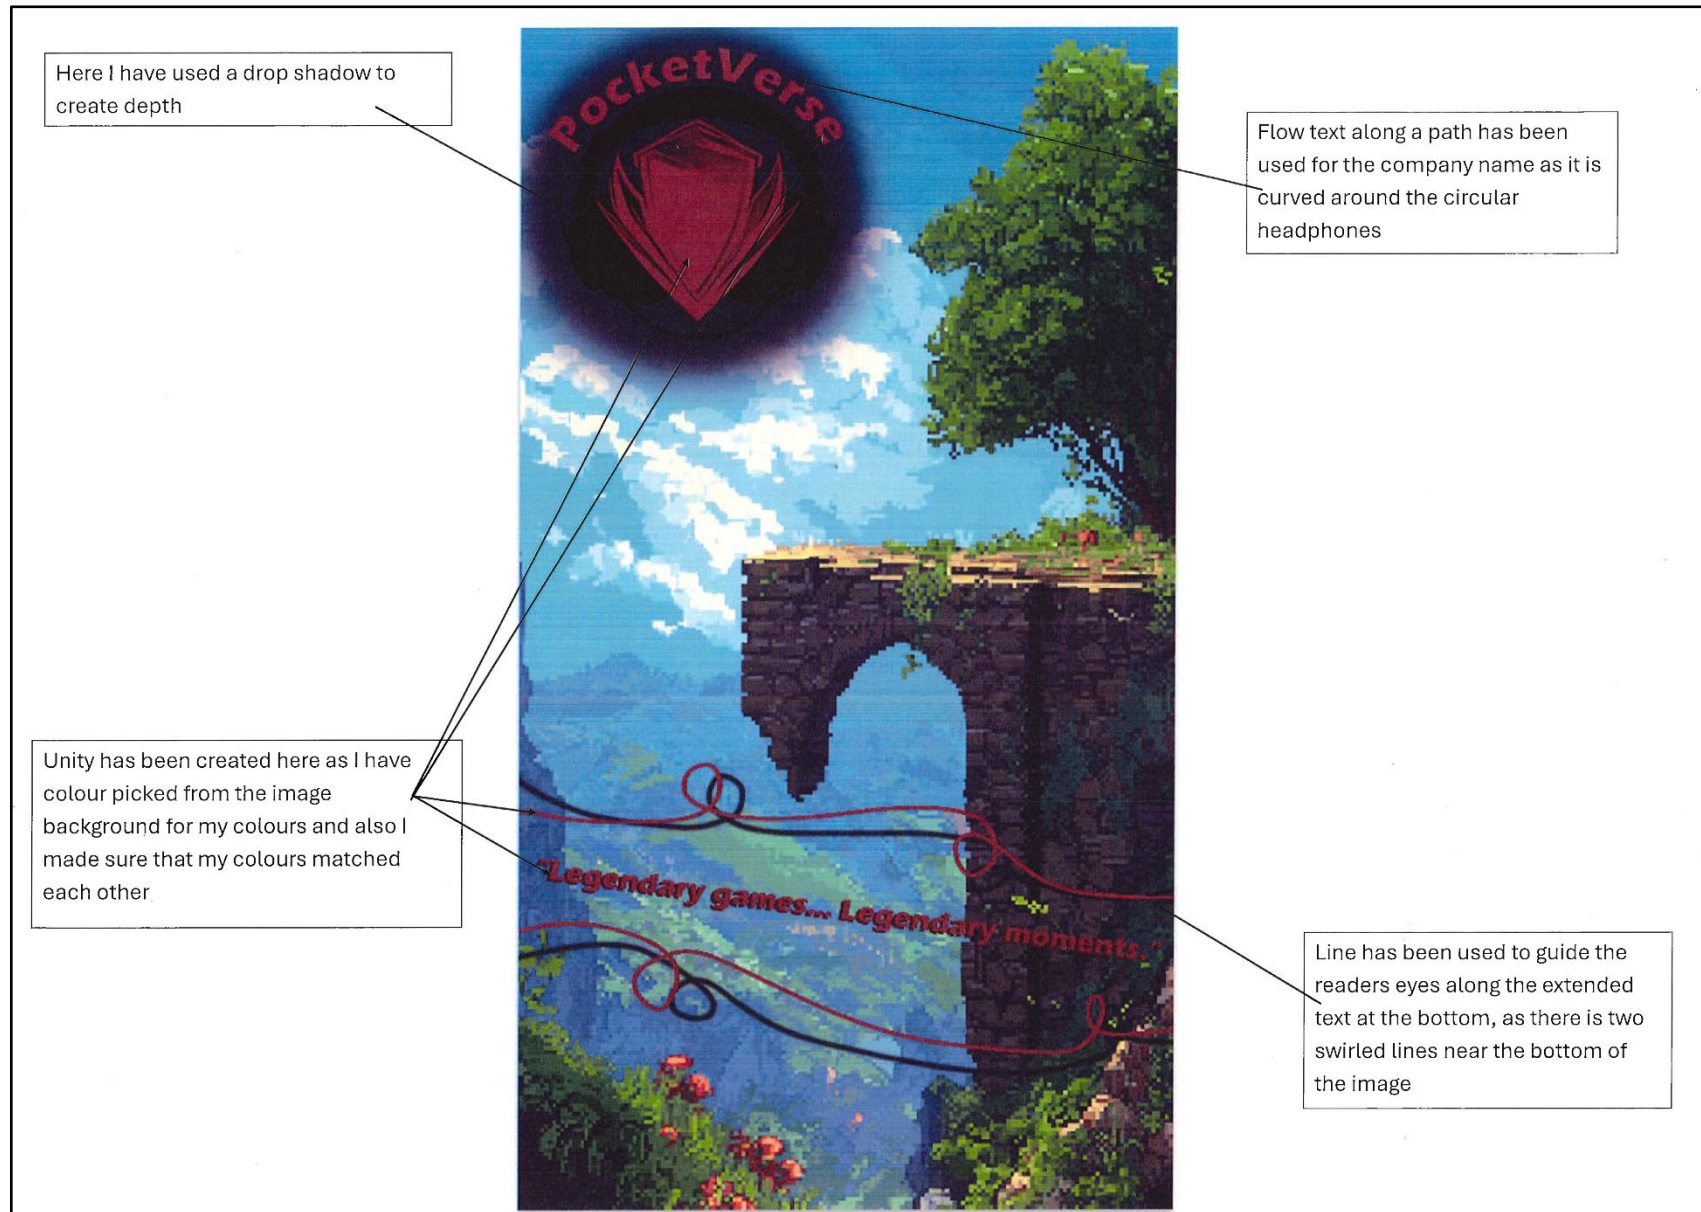

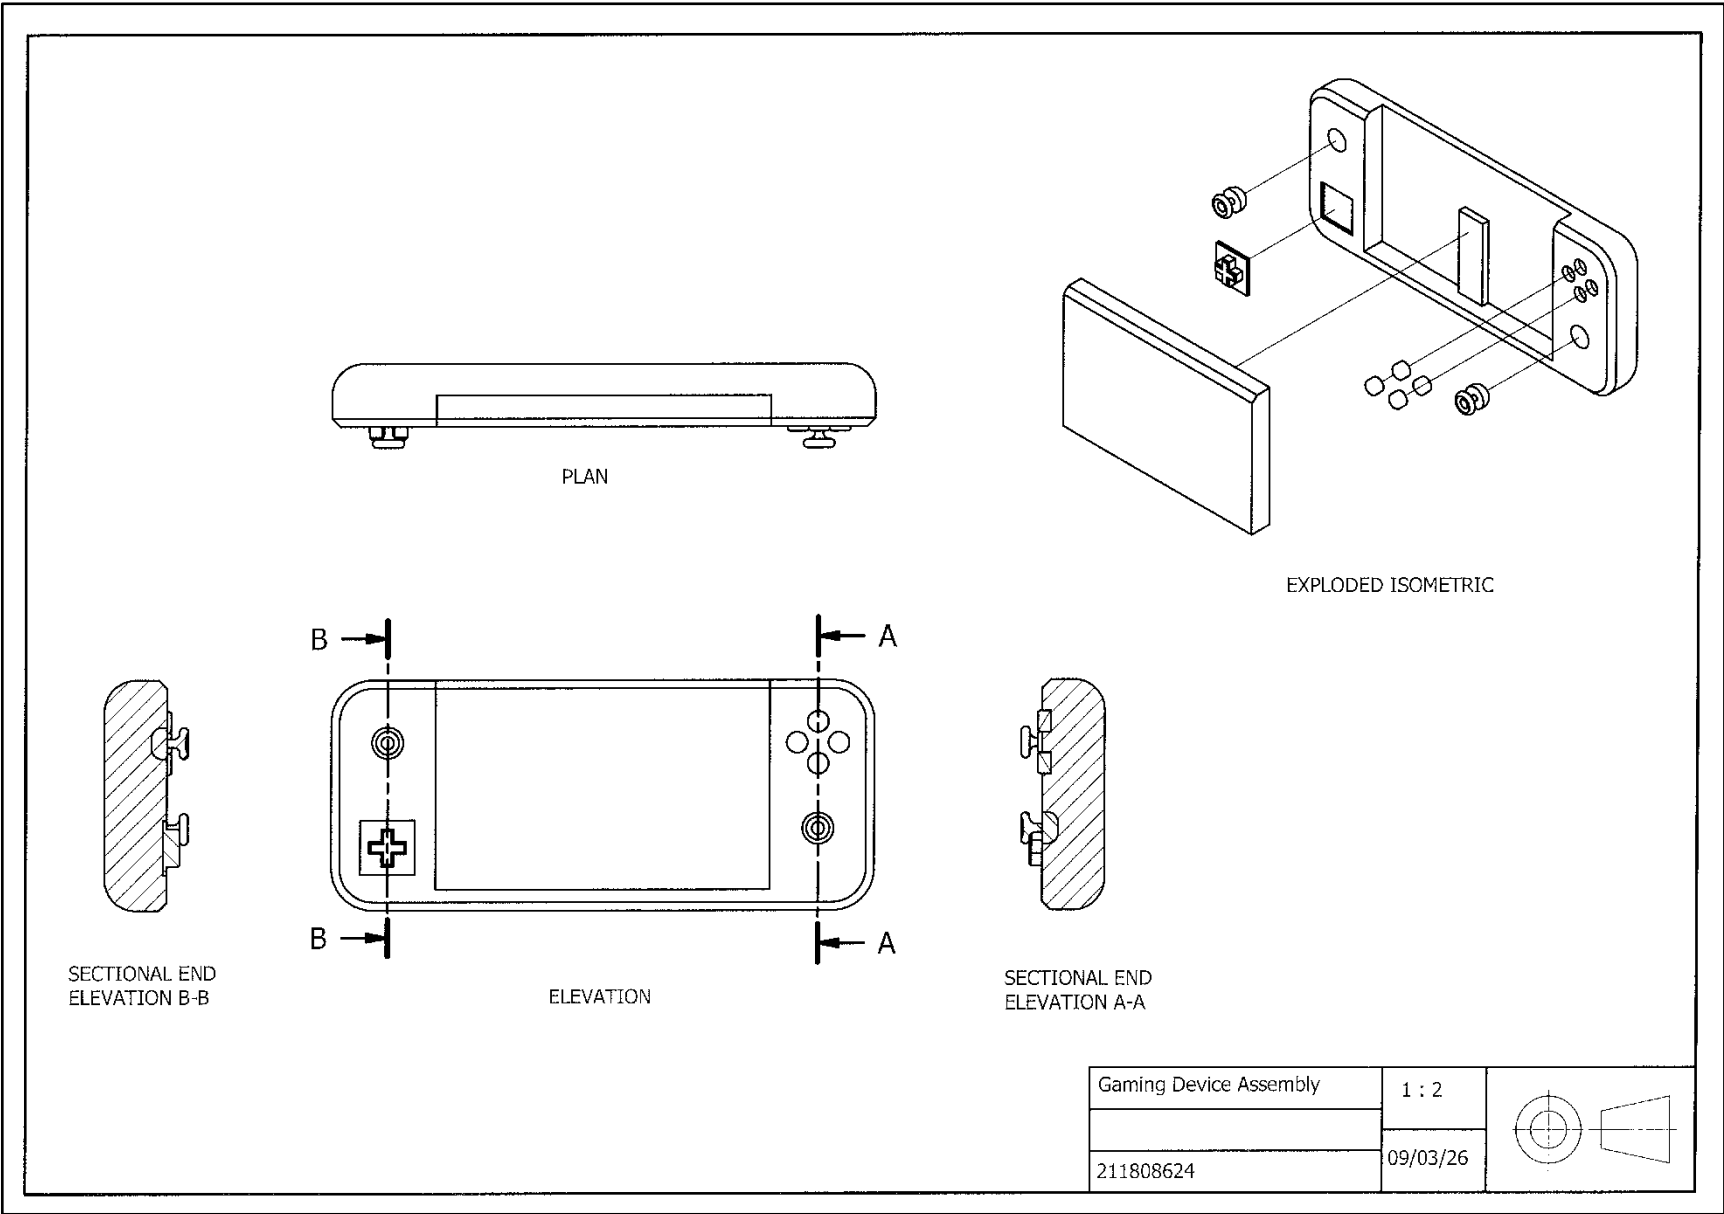


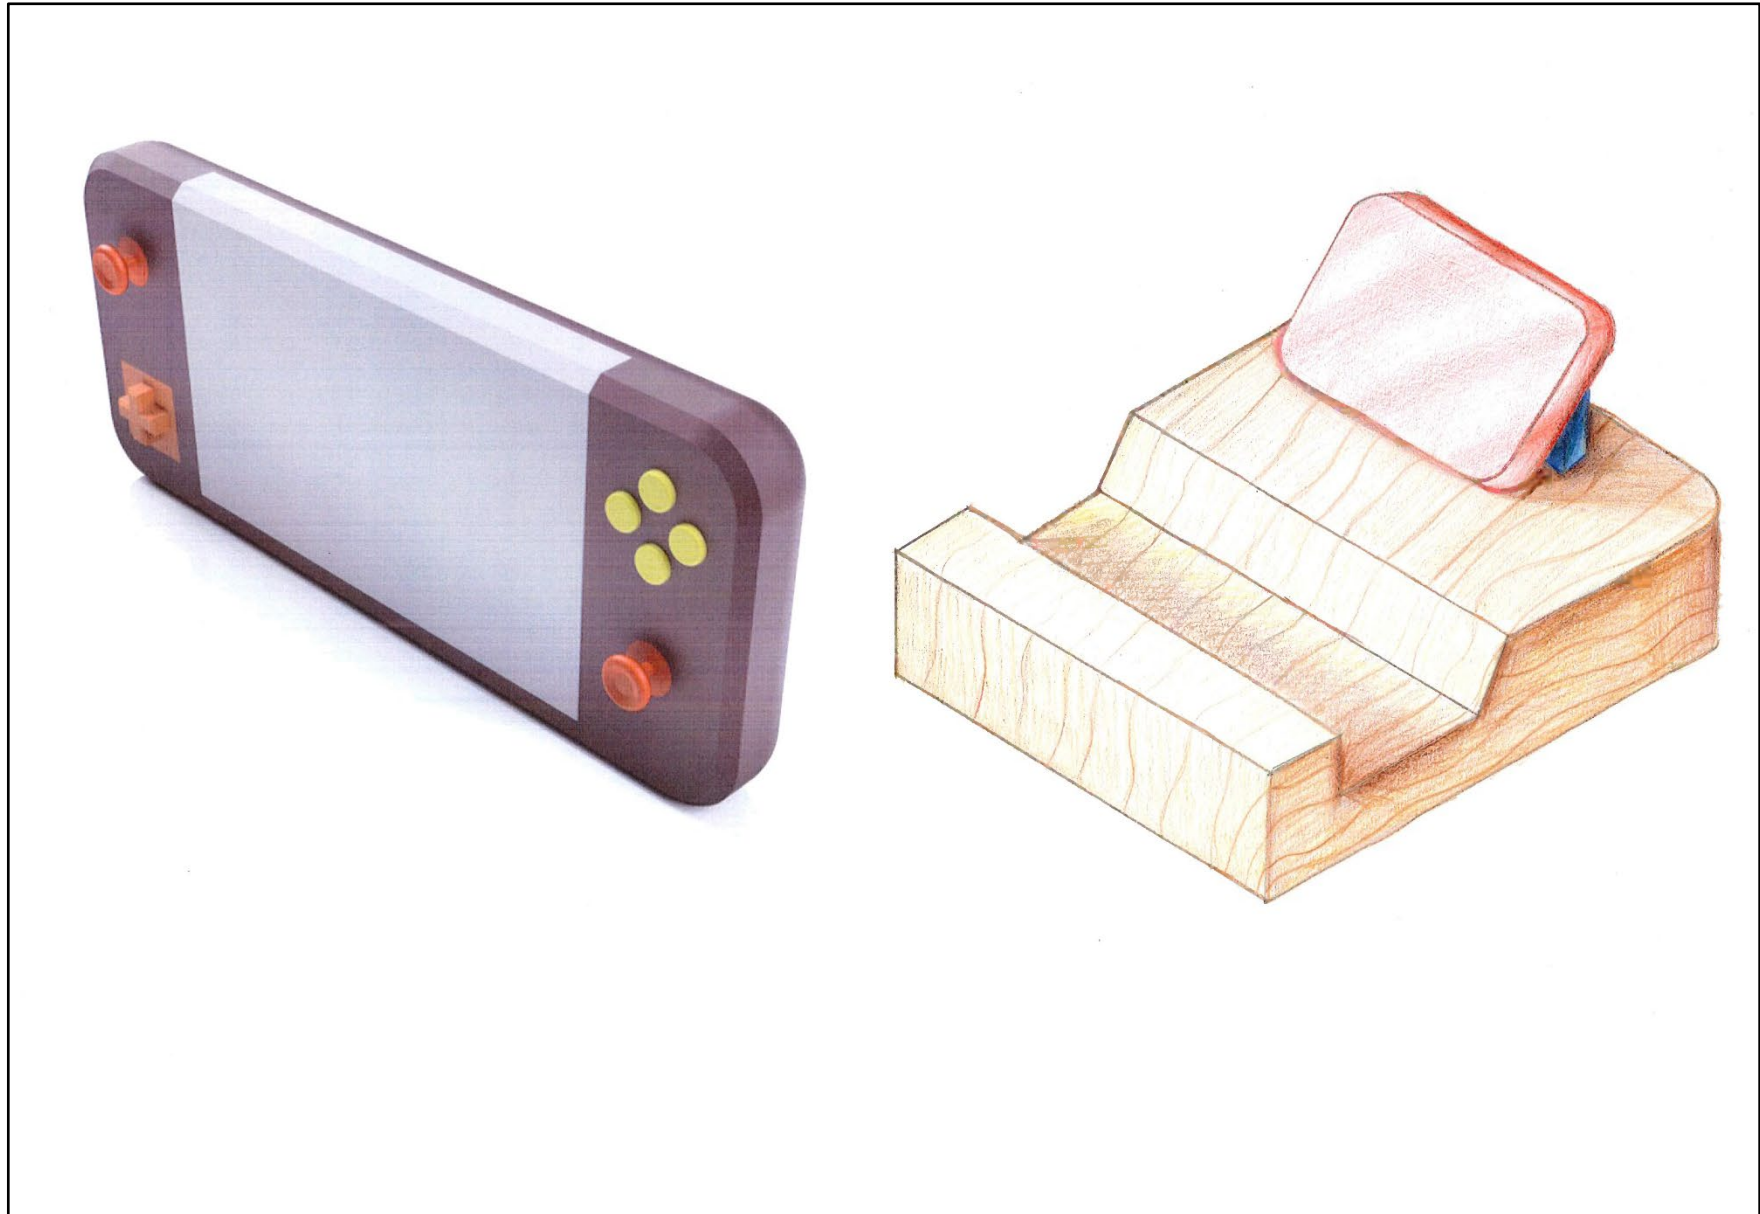


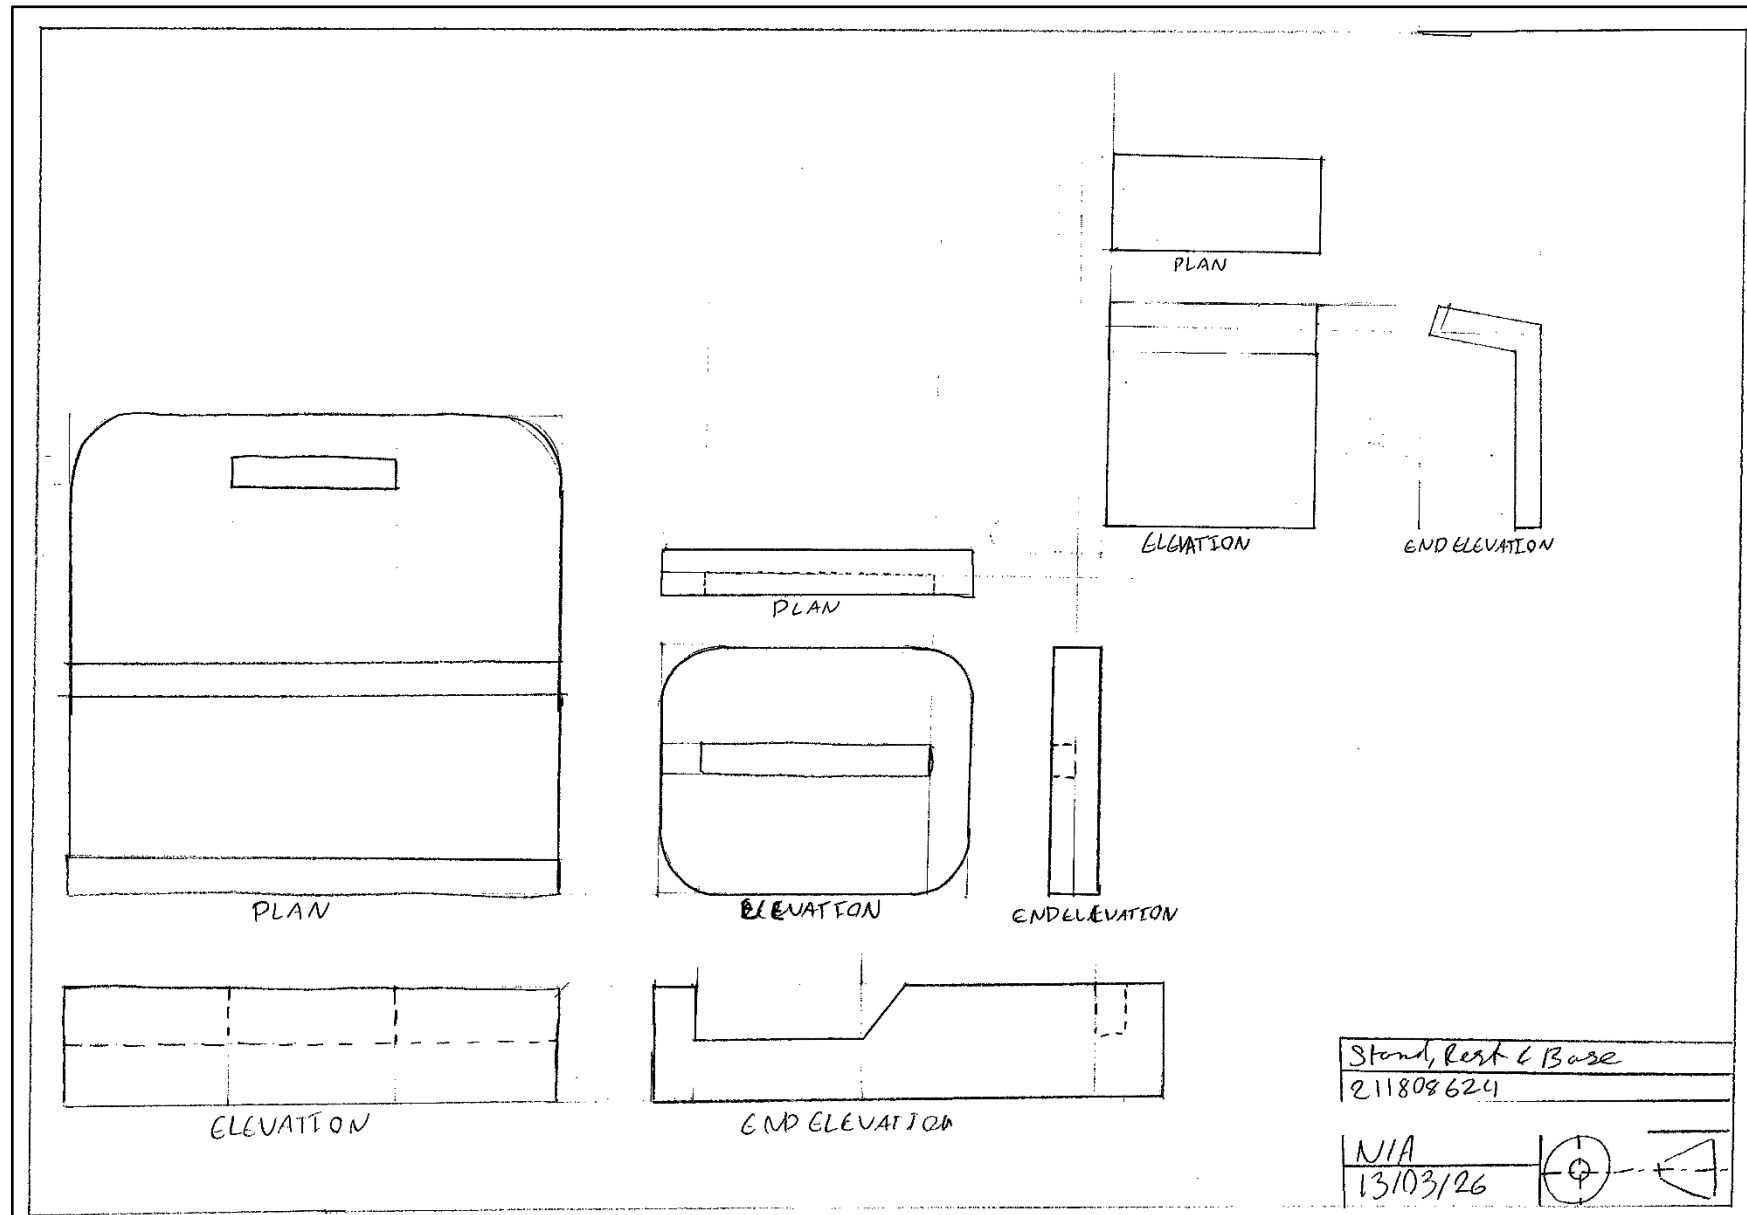


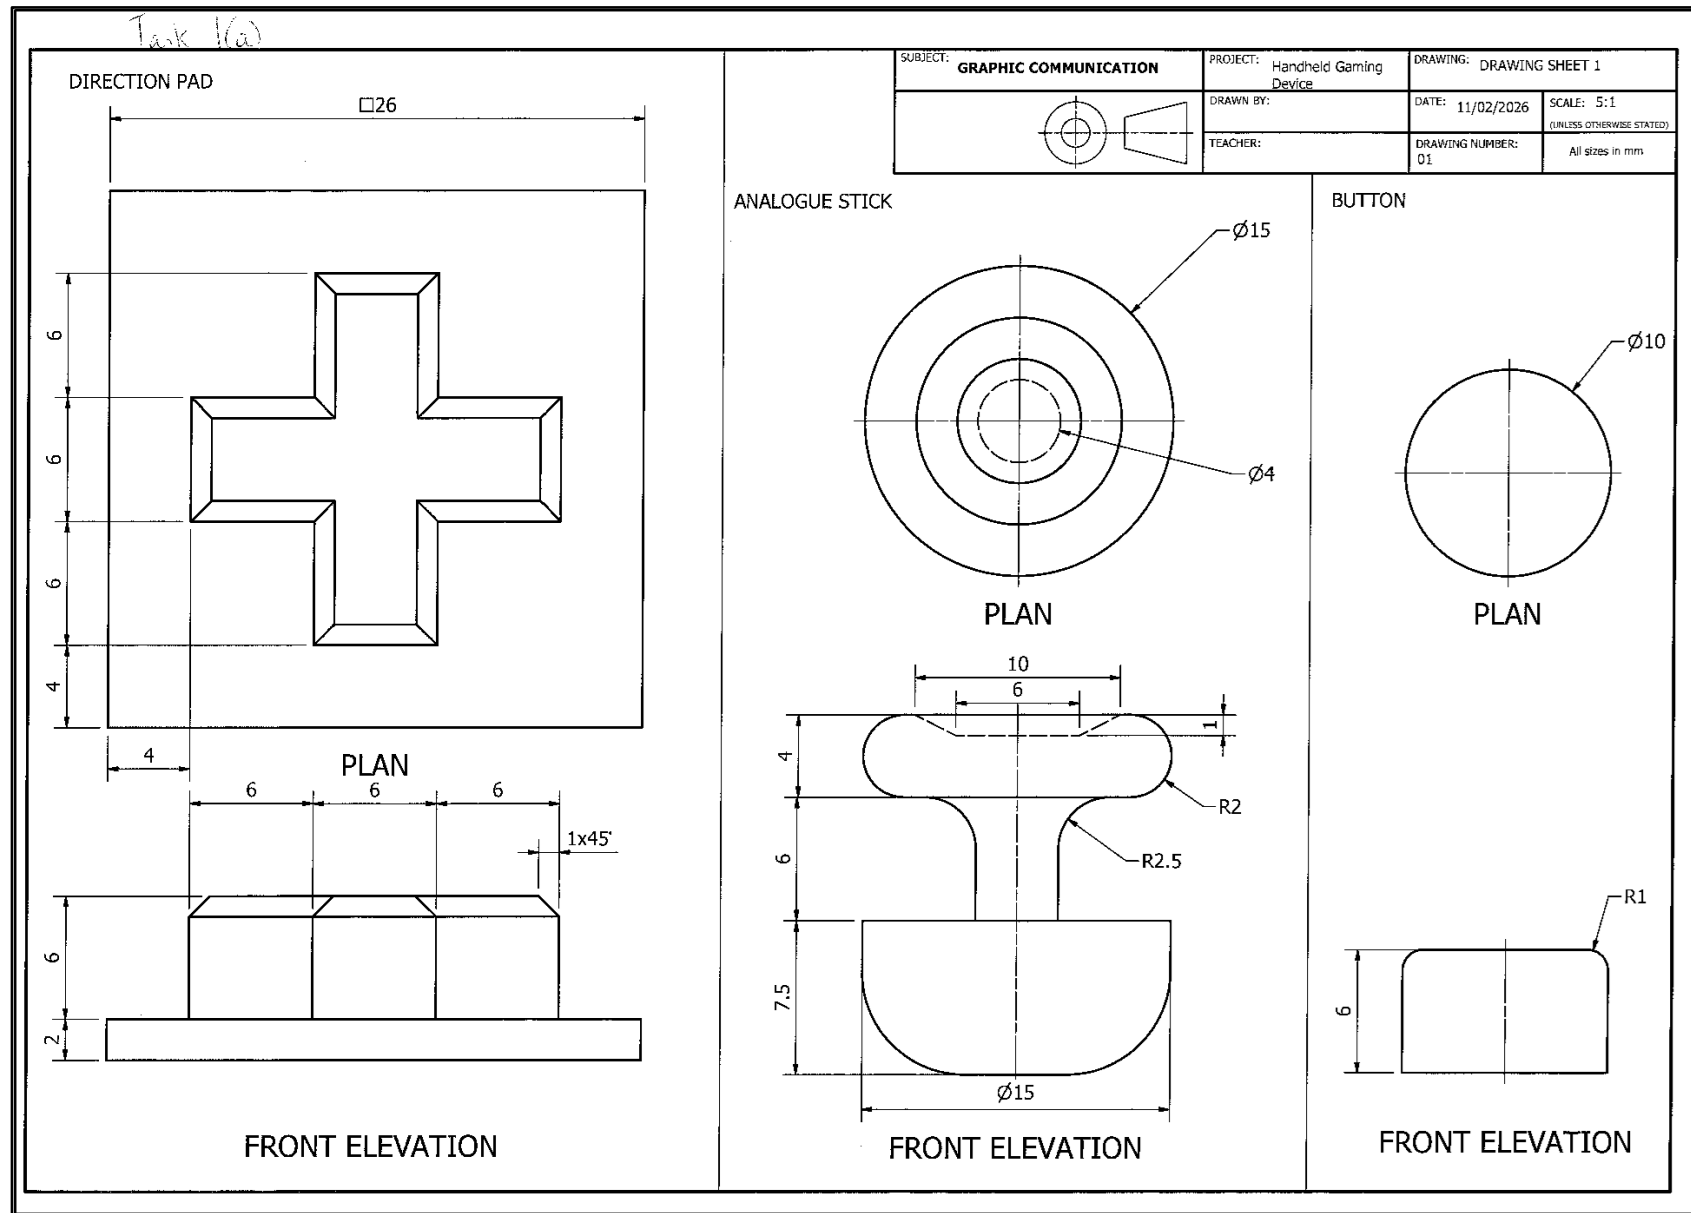

Candidate 8 evidence

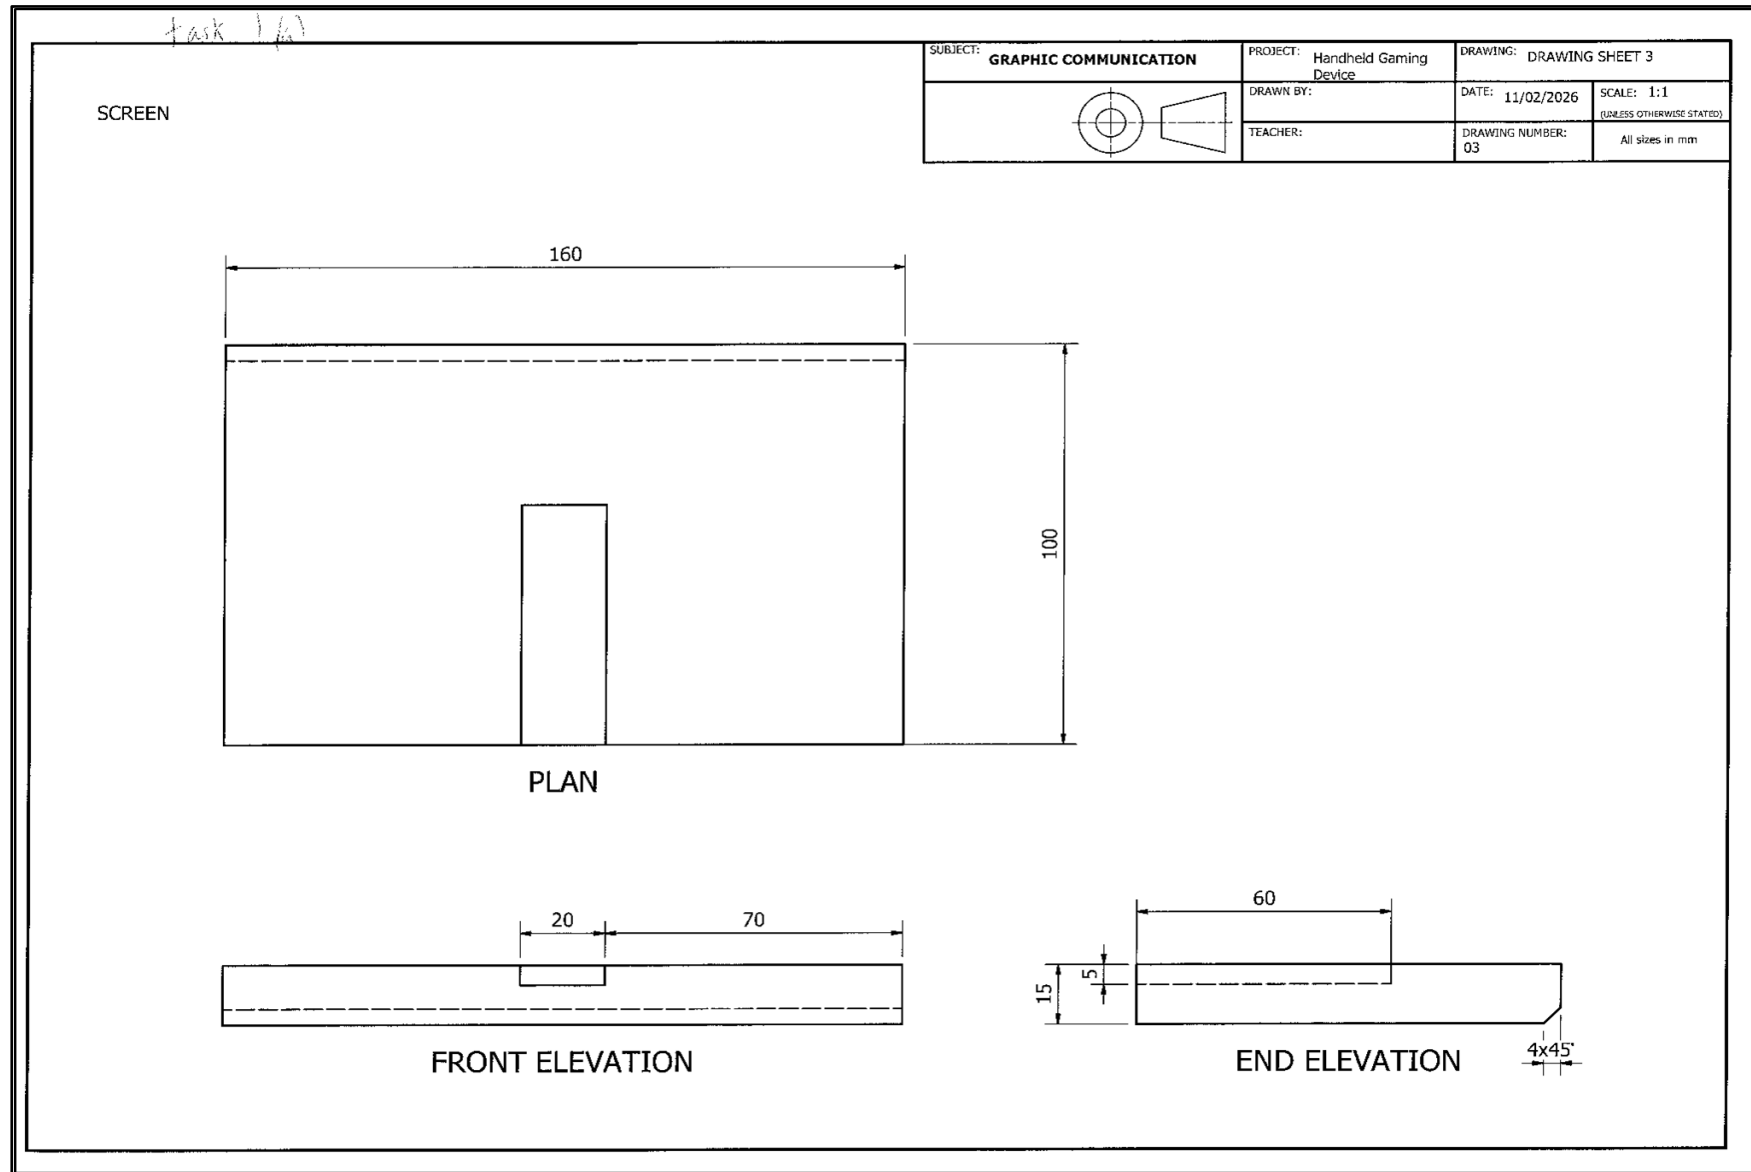


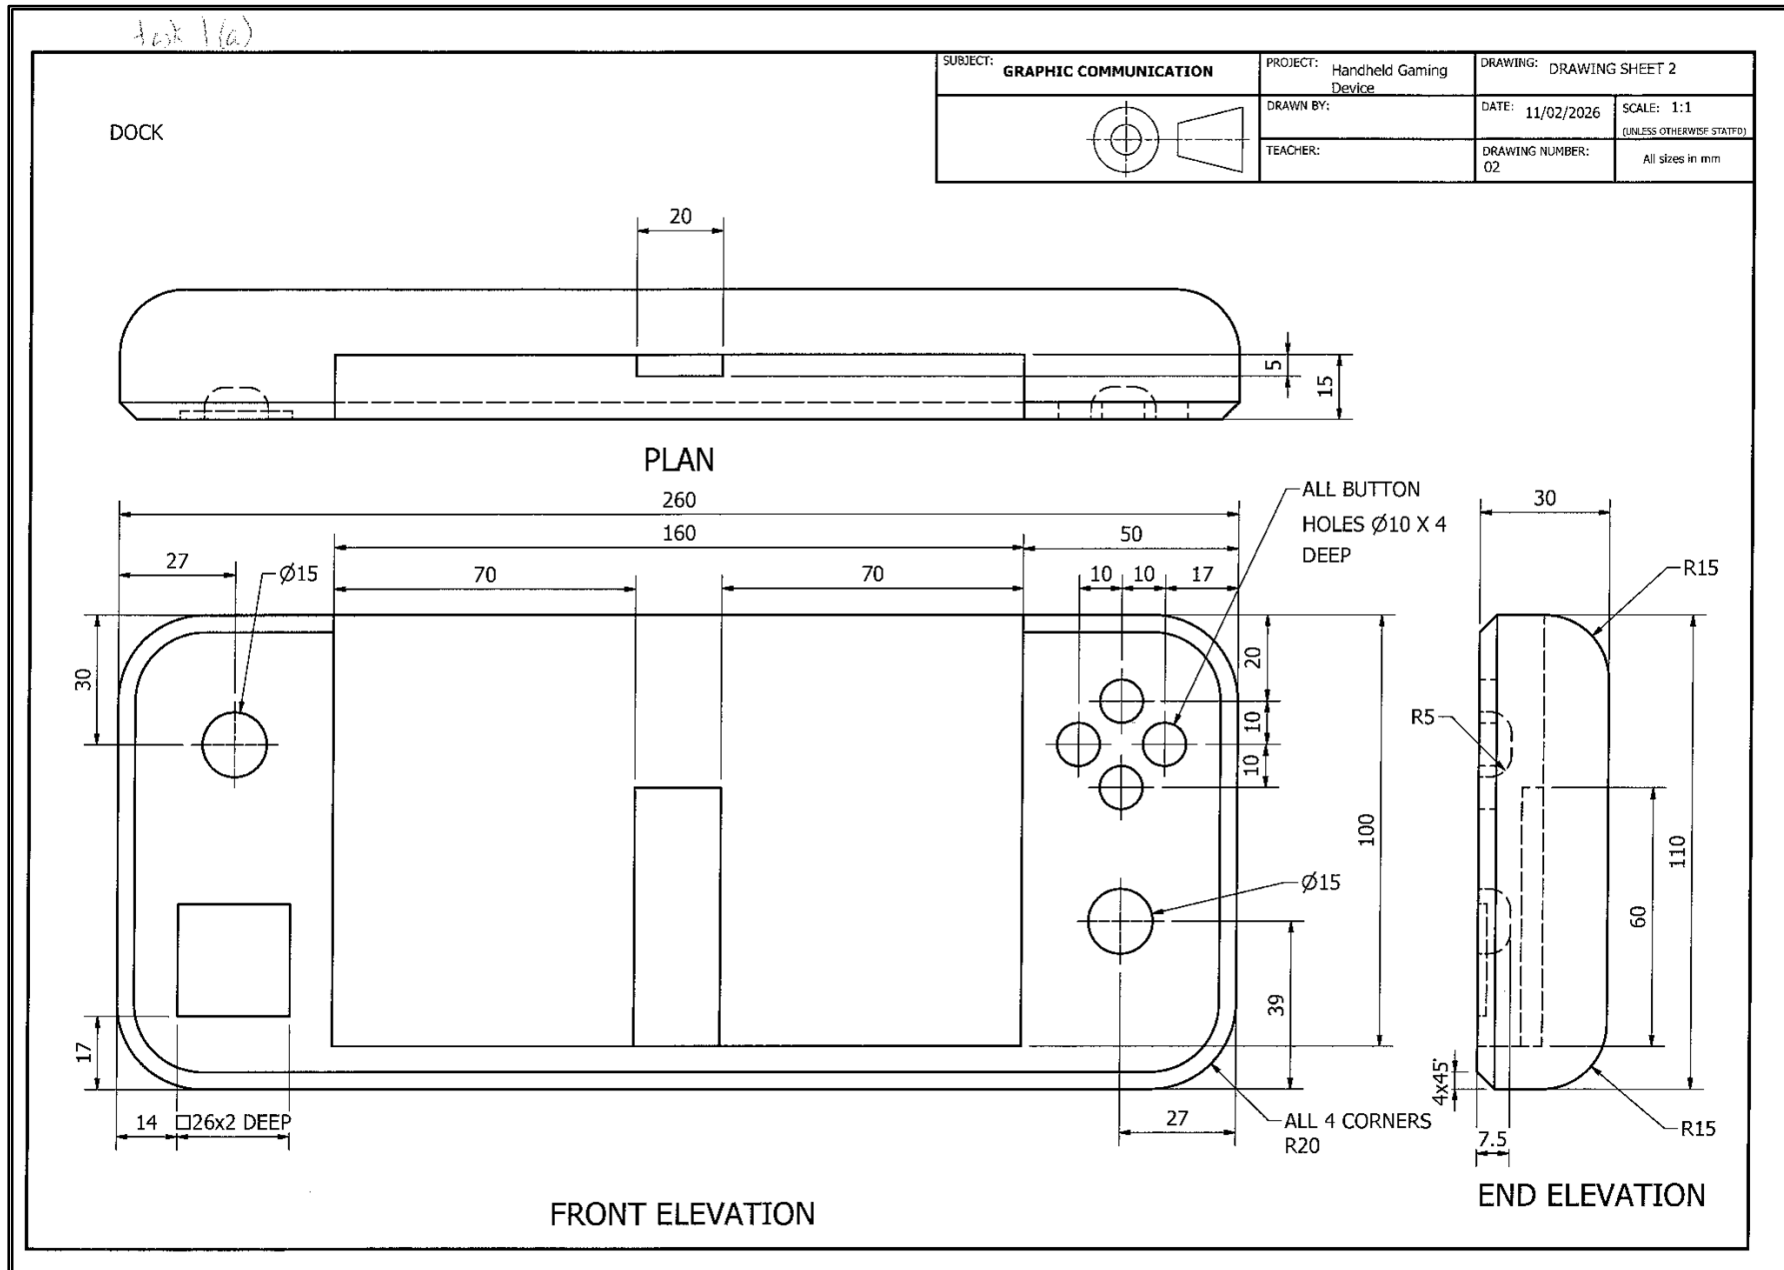

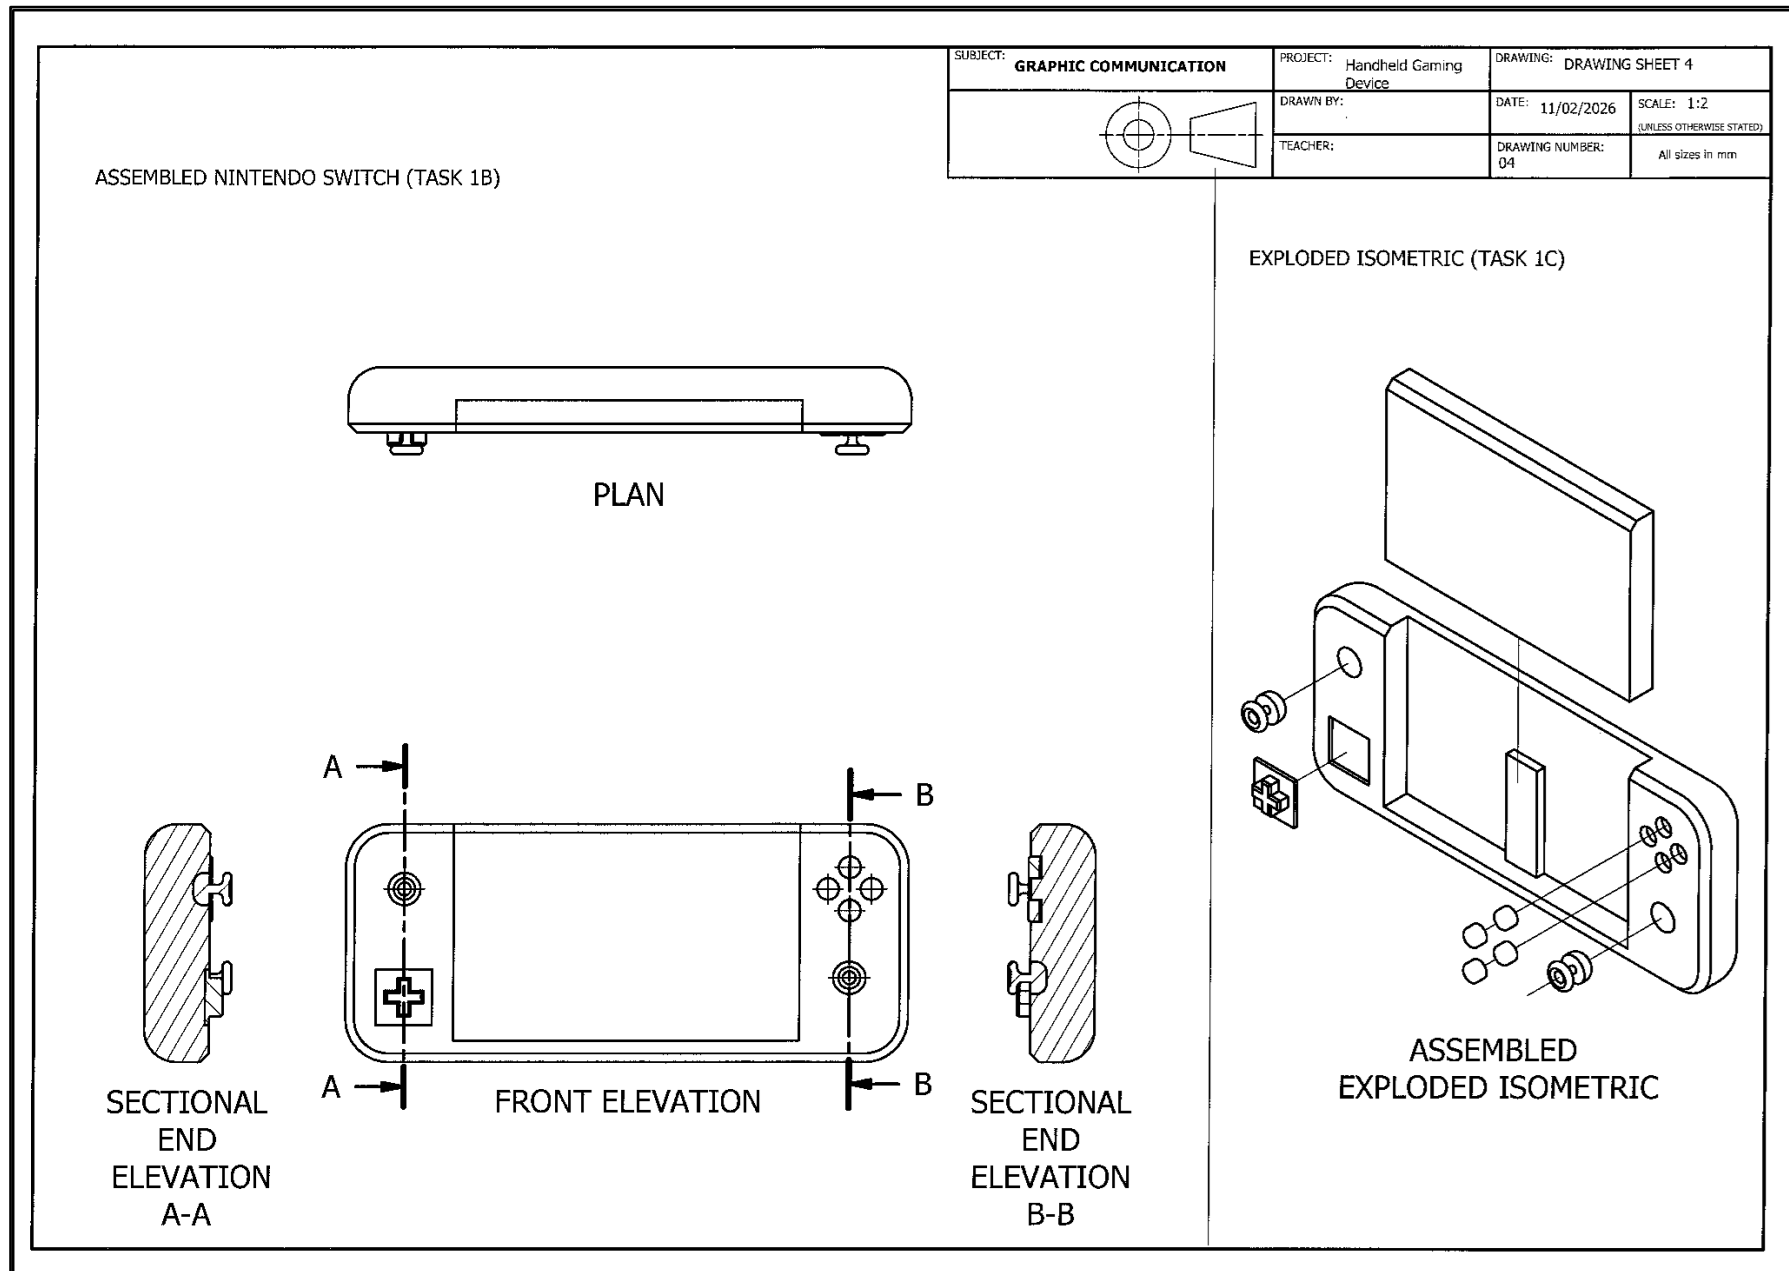




Render - task 2 a

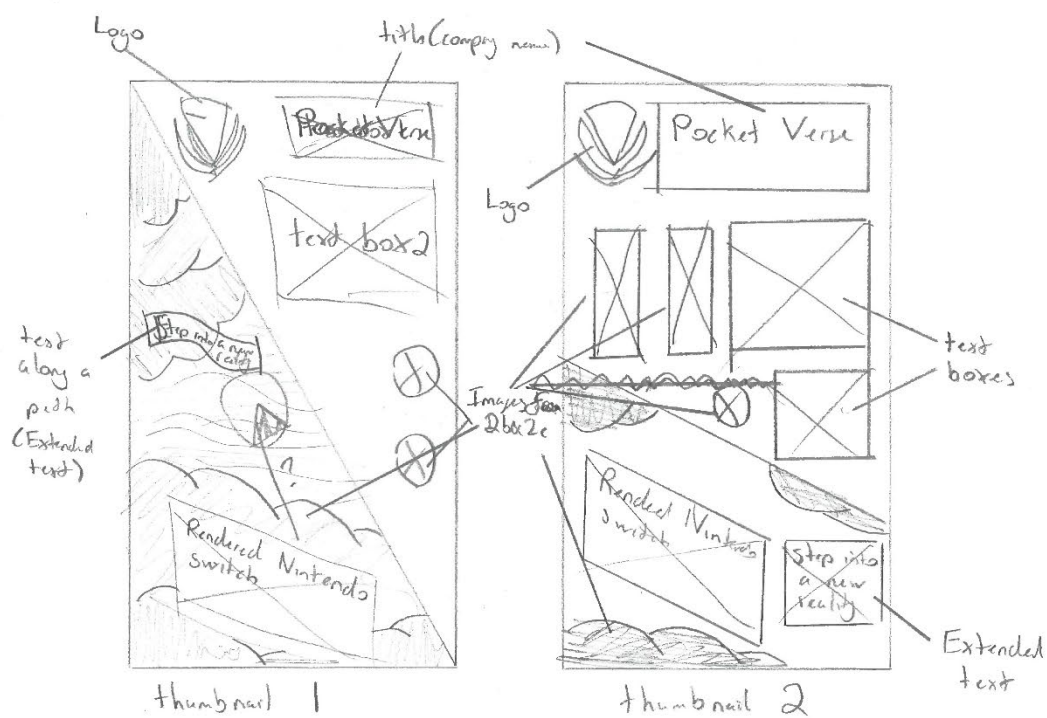


task 2 b (1:2)

task 2c (1:1)

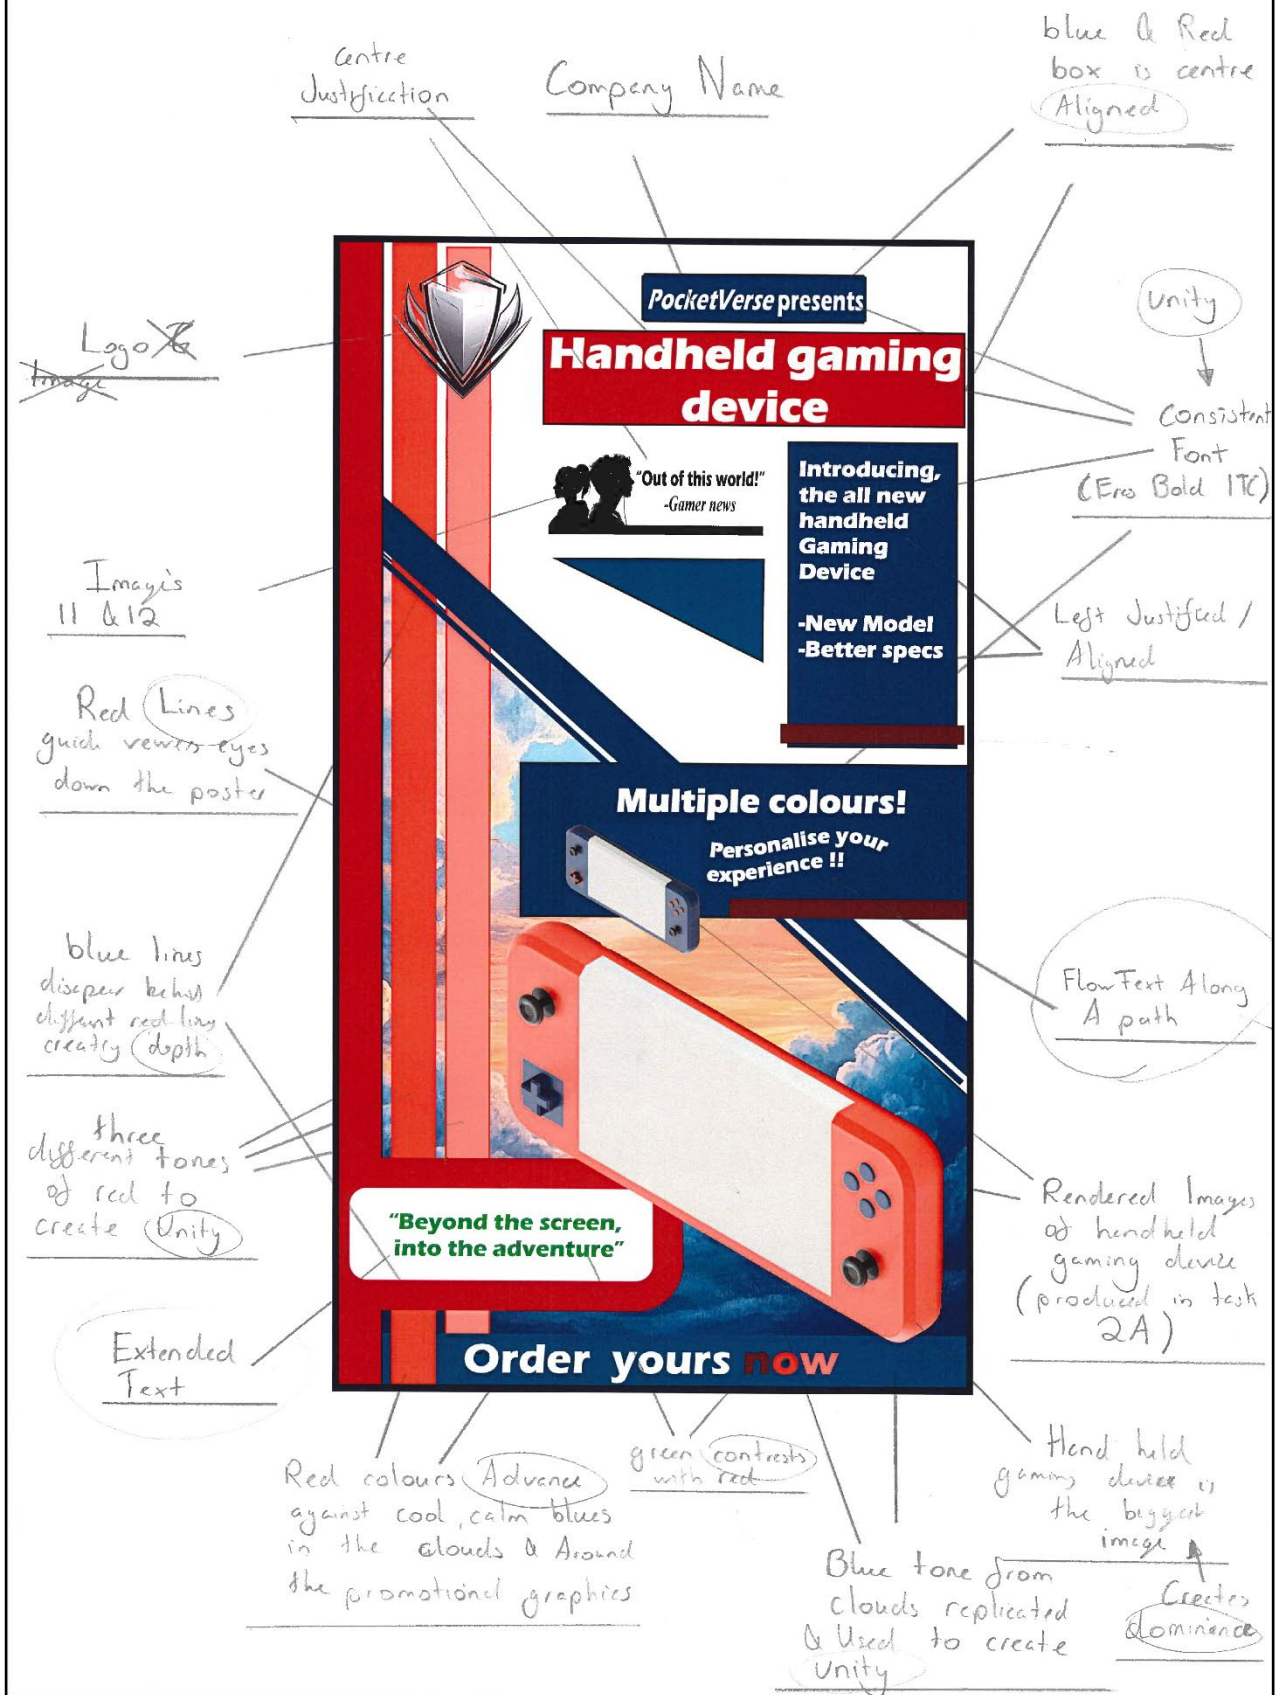


task 3a


Base

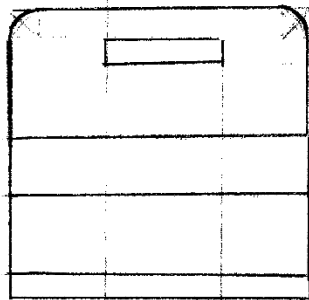

PLAN

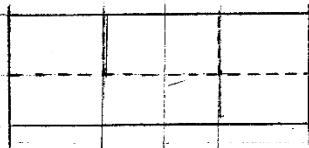

FRONT ELEVATION

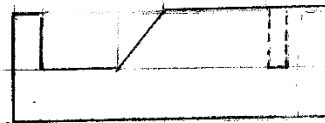


END ELEVATION

Stand



PLAN

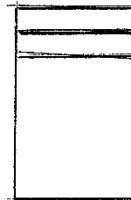

FRONT ELEVATION



END ELEVATION

